


画地原子一覽表

S = 1 : 700

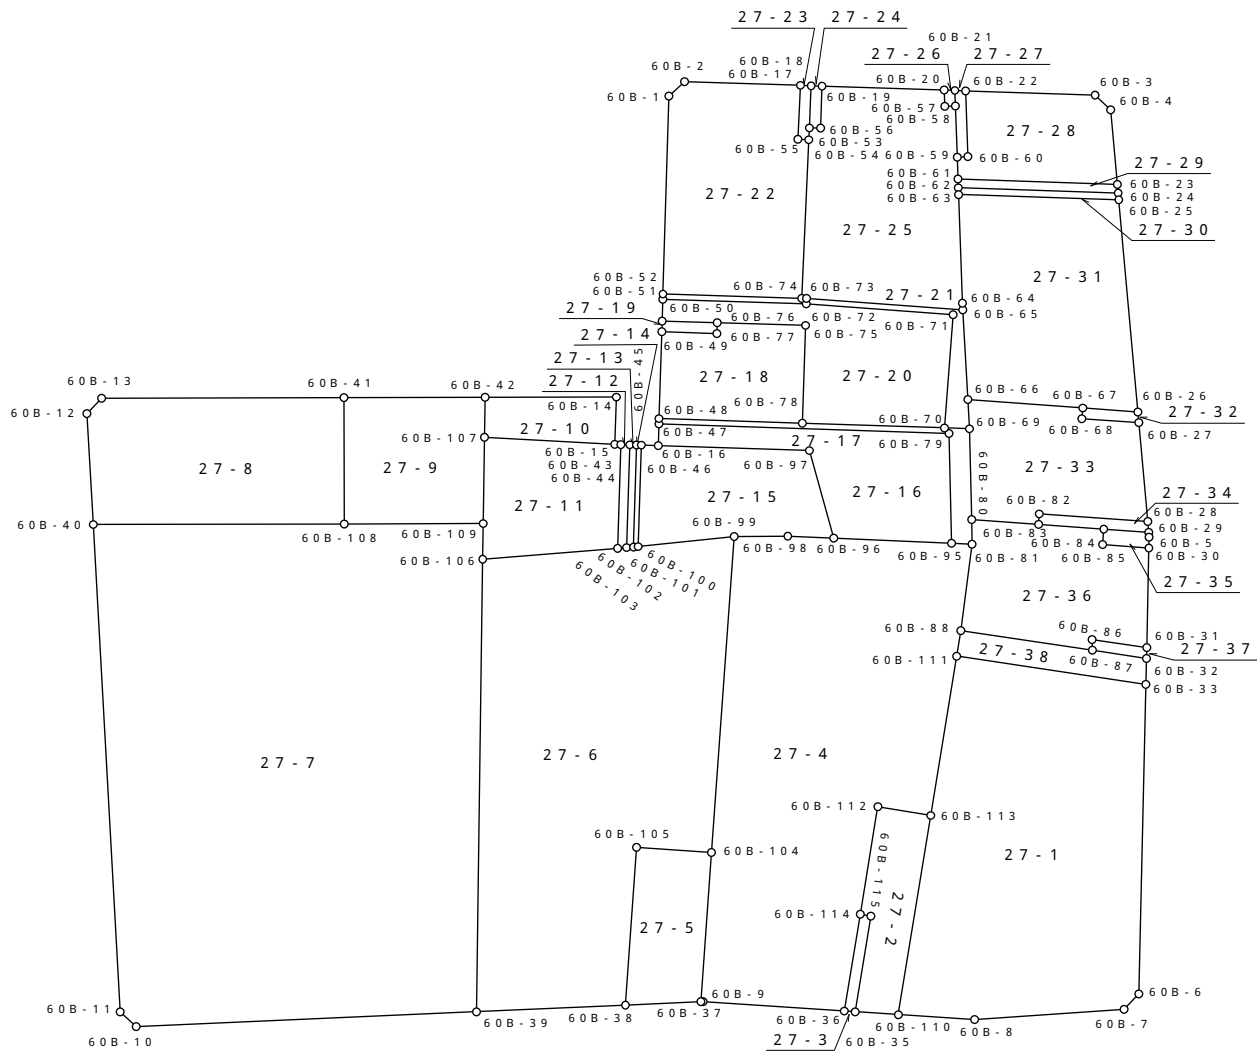

参考資料
※記載内容は換地処分当時のものです。 上尾市

面積（座標法）計算書

地番 = 27-1
測点名

	[1] X(i)	[2] X(i+1)-X(i-1)	[3] Y(i)	[4] Y(i+1)-Y(i-1)	[2]*[3]	[1]*[4]	方向角	夾 角	距 離
60B-111	-3801.272	20.202	-22828.605	11.643	-461183.478210	-44258.209896	69-49-09	90-43-35	17.708
60B-33	-3795.163	-19.317	-22811.984	29.800	440659.094928	-113095.857400	152-36-04	97-13-05	28.639
60B-6	-3820.589	-27.339	-22798.805	12.669	623296.529895	-48403.042041	194-55-40	137-40-24	1.980
60B-7	-3822.502	-9.407	-22799.315	-12.193	214473.156205	46607.766886	237-19-19	137-36-21	13.880
60B-8	-3829.996	-10.471	-22810.998	-18.092	238853.960058	69292.287632	245-05-06	172-14-13	7.067
60B-110	-3832.973	14.631	-22817.407	-12.629	-333841.481817	48406.616017	340-32-40	84-32-26	18.674
60B-113	-3815.365	31.701	-22823.627	-11.198	-723531.799527	42724.457270	340-32-44	179-59-56	14.946
合計				倍面積	-1274.018468	1274.018468			102.894
				面 積	637.00	637.00			

面積（座標法）計算書

地番 = 27-2
測点名

	[1] X(i)	[2] X(i+1)-X(i-1)	[3] Y(i)	[4] Y(i+1)-Y(i-1)	[2]*[3]	[1]*[4]	方向角	夾 角	距 離
60B-112	-3817.019	11.161	-22828.312	1.330	-254786.790232	-5076.635270	70-33-17	90-00-27	4.968
60B-113	-3815.365	-15.954	-22823.627	10.905	364128.145158	-41606.555325	160-32-40	90-00-37	18.674
60B-110	-3832.973	-19.291	-22817.407	2.598	440170.598437	-9958.063854	245-04-39	95-28-01	3.994
60B-35	-3834.656	6.779	-22821.029	-6.609	-154703.755591	25343.241504	340-33-27	84-31-12	8.974
60B-115	-3826.194	8.130	-22824.016	-3.928	-185559.250080	15029.290032	250-33-59	269-59-28	0.998
60B-114	-3826.526	9.175	-22824.957	-4.296	-209418.980475	16438.755696	340-33-44	90-00-15	10.082
合計				倍面積	-170.032783	170.032783			47.690
				面 積	85.01	85.01			

面積（座標法）計算書

地番 = 27-3
測点名

	[1] X(i)	[2] X(i+1)-X(i-1)	[3] Y(i)	[4] Y(i+1)-Y(i-1)	[2]*[3]	[1]*[4]	方向角	夾 角	距 離
60B-114	-3826.526	8.884	-22824.957	-2.078	-202776.917988	7951.521028	70-33-59	89-59-23	0.998
60B-115	-3826.194	-8.130	-22824.016	3.928	185559.250080	-15029.290032	160-33-27	90-00-32	8.974
60B-35	-3834.656	-8.884	-22821.029	2.078	202742.021636	-7968.415168	245-05-49	95-27-38	1.002
60B-36	-3835.078	8.130	-22821.938	-3.928	-185542.355940	15064.186384	340-33-22	84-32-27	9.069
合計				倍面積	-18.002212	18.002212			20.043
				面 積	9.00	9.00			

面積（座標法）計算書

地番 = 27-4
測点名

	[1] X(i)	[2] X(i+1)-X(i-1)	[3] Y(i)	[4] Y(i+1)-Y(i-1)	[2]*[3]	[1]*[4]	方向角	夾 角	距 離
60B-99	-3801.460	29.080	-22851.993	-7.876	-664535.956440	29940.298960	60-53-50	94-29-01	4.969
60B-98	-3799.043	4.301	-22847.651	8.166	-98267.746951	-31022.985138	63-46-18	177-07-32	4.263
60B-96	-3797.159	6.705	-22843.827	13.601	-153167.860035	-51645.159559	63-45-08	180-01-10	10.901
60B-95	-3792.338	5.661	-22834.050	11.482	-129263.557050	-43543.624916	63-46-19	179-58-49	1.901
60B-81	-3791.498	-6.683	-22832.345	4.650	152588.561635	-17630.465700	158-37-17	85-09-02	8.079
60B-88	-3799.021	-9.774	-22829.400	3.740	223134.555600	-14208.338540	160-32-53	178-04-24	2.387
60B-111	-3801.272	-16.344	-22828.605	5.773	373110.720120	-21944.743256	160-32-44	180-00-09	14.946
60B-113	-3815.365	-15.747	-22823.627	0.293	359403.654369	-1117.901945	250-33-17	89-59-27	4.968
60B-112	-3817.019	-11.161	-22828.312	-1.330	254786.790232	5076.635270	160-33-44	269-59-33	10.082
60B-114	-3826.526	-18.059	-22824.957	6.374	412195.898463	-24390.276724	160-33-22	180-00-22	9.069
60B-36	-3835.078	-14.084	-22821.938	-8.877	321424.174792	34043.987406	245-03-37	95-29-45	13.119
60B-9	-3840.610	-5.633	-22833.834	-12.067	128622.986922	46344.640870	239-25-55	185-37-42	0.199
60B-37	-3840.711	12.487	-22834.005	-5.941	-285128.220435	22817.664051	335-22-28	84-03-27	13.847
60B-104	-3828.123	39.251	-22839.775	-17.988	-896484.008525	68860.276524	335-22-51	179-59-37	29.329
合計				倍面積	-1580.007303	1580.007303			128.059
				面 積	790.00	790.00			

面積（座標法）計算書

地番 = 27-5
測点名

	[1] X(i)	[2] X(i+1)-X(i-1)	[3] Y(i)	[4] Y(i+1)-Y(i-1)	[2]*[3]	[1]*[4]	方向角	夾 角	距 離
60B-105	-3831.023	16.222	-22846.093	0.198	-370609.320646	-758.542554	65-20-41	89-58-54	6.952
60B-104	-3828.123	-9.688	-22839.775	12.088	221271.740200	-46274.350824	155-22-28	89-58-13	13.847
60B-37	-3840.711	-15.180	-22834.005	1.513	346620.195900	-5810.995743	238-39-49	96-42-39	4.984
KU94-1	-3843.303	-3.634	-22838.262	-5.968	82994.244108	22936.832304	238-39-31	180-00-18	2.003
60B-38	-3844.345	12.280	-22839.973	-7.831	-280474.868440	30105.065695	335-19-35	83-19-56	14.660
合計				倍面積	-198.008878	198.008878			42.446
				面 積	99.00	99.00			

面積（座標法）計算書

地番 = 27-6
測点名

	[1] X(i)	[2] X(i+1)-X(i-1)	[3] Y(i)	[4] Y(i+1)-Y(i-1)	[2]*[3]	[1]*[4]	方向角	夾 角	距 離
60B-106	-3814.481	43.900	-22871.392	-9.141	-1004054.108800	34868.170821	56-40-31	95-25-12	12.523
60B-103	-3807.601	7.343	-22860.928	11.165	-167867.794304	-42511.865165	56-33-21	180-07-10	0.840
60B-102	-3807.138	0.813	-22860.227	1.238	-18585.364551	-4713.236844	56-54-18	179-39-03	0.641
60B-101	-3806.788	0.593	-22859.690	0.885	-13555.796170	-3369.007380	55-04-28	181-49-50	0.424
60B-100	-3806.545	5.328	-22859.342	7.697	-121794.574176	-29298.976865	55-19-10	179-45-18	8.937
60B-99	-3801.460	-21.578	-22851.993	19.567	493100.304954	-74383.167820	155-22-51	79-56-19	29.329
60B-104	-3828.123	-29.563	-22839.775	5.900	675212.268325	-22585.925700	245-20-41	90-02-10	6.952
60B-105	-3831.023	-16.222	-22846.093	-0.198	370609.320646	758.542554	155-19-35	270-01-06	14.660
60B-38	-3844.345	-20.478	-22839.973	-5.694	467716.967094	21889.700430	238-47-45	96-31-50	13.812
60B-39	-3851.501	29.864	-22851.787	-31.419	-682445.766968	121010.309919	332-05-43	86-42-02	41.891
合計				倍面積	-1664.543950	1664.543950			130.009
				面 積	832.27	832.27			

面積（座標法）計算書

地番 = 27-7
測点名

	[1] X(i)	[2] X(i+1)-X(i-1)	[3] Y(i)	[4] Y(i+1)-Y(i-1)	[2]*[3]	[1]*[4]	方向角	夾 角	距 離
60B-40	-3828.984	49.594	-22904.560	-3.500	-1135928.748640	13401.444000	61-08-22	86-59-25	23.245
60B-108	-3817.764	17.424	-22884.202	31.623	-398734.335648	-120729.150972	61-09-25	179-58-57	12.860
60B-109	-3811.560	3.283	-22872.937	12.810	-75091.852171	-48826.083600	152-07-28	89-01-57	3.304
60B-106	-3814.481	-39.941	-22871.392	21.150	913506.267872	-80676.273150	152-05-43	180-01-45	41.891
60B-39	-3851.501	-53.348	-22851.787	-7.362	1219097.132876	28354.750362	238-48-21	93-17-22	31.525
60B-10	-3867.829	-15.857	-22878.754	-28.915	362788.402178	111838.275535	283-35-33	135-12-48	2.004
60B-11	-3867.358	38.845	-22880.702	-25.806	-888800.869190	99801.040548	328-07-47	135-27-46	45.186
合計				倍面積	-3164.002723	3164.002723			160.015
				面 積	1582.00	1582.00			

面積（座標法）計算書

地番 = 27-8
測点名

	[1] X(i)	[2] X(i+1)-X(i-1)	[3] Y(i)	[4] Y(i+1)-Y(i-1)	[2]*[3]	[1]*[4]	方向角	夾 角	距 離
60B-12	-3820.255	10.627	-22910.006	-4.937	-243464.633762	18860.598935	15-00-44	133-01-40	1.965
60B-13	-3818.357	12.736	-22909.497	20.161	-291775.353792	-76981.895477	61-07-24	133-53-20	22.442
60B-41	-3807.519	0.593	-22889.845	25.295	-13573.678085	-96311.193105	151-09-14	89-58-10	11.696
60B-108	-3817.764	-21.465	-22884.202	-14.715	491209.395930	56178.397260	241-08-22	90-00-52	23.245
60B-40	-3828.984	-2.491	-22904.560	-25.804	57055.258960	98803.103136	328-02-24	93-05-58	10.289
合計				倍面積	-549.010749	549.010749			69.637
				面 積	274.50	274.50			

面積（座標法）計算書

地番 = 27-9
測点名

	[1] X(i)	[2] X(i+1)-X(i-1)	[3] Y(i)	[4] Y(i+1)-Y(i-1)	[2]*[3]	[1]*[4]	方向角	夾 角	距 離
60B-41	-3807.519	16.540	-22889.845	5.793	-378598.036300	-22056.957567	61-10-09	89-59-05	13.054
60B-42	-3801.224	3.017	-22878.409	13.171	-69024.159953	-50065.921304	152-06-30	89-03-39	3.709
60B-107	-3804.502	-10.336	-22876.674	5.472	236453.302464	-20818.234944	152-06-00	180-00-30	7.986
60B-109	-3811.560	-13.262	-22872.937	-7.528	303340.890494	28693.423680	241-09-25	90-56-35	12.860
60B-108	-3817.764	4.041	-22884.202	-16.908	-92475.060282	64550.753712	331-09-14	90-00-11	11.696
合計				倍面積	-303.063577	303.063577			49.305
				面 積	151.53	151.53			

面積（座標法）計算書

地番 = 27-10
測点名

	[1] X(i)	[2] X(i+1)-X(i-1)	[3] Y(i)	[4] Y(i+1)-Y(i-1)	[2]*[3]	[1]*[4]	方向角	夾 角	距 離
60B-42	-3801.224	9.137	-22878.409	8.932	-209040.023033	-33952.532768	61-13-18	90-53-12	12.170
60B-14	-3795.365	1.943	-22867.742	12.627	-44432.022706	-47924.073855	153-24-42	87-48-36	4.379
60B-15	-3799.281	-9.137	-22865.782	-8.932	208924.650134	33935.177892	244-23-23	89-01-19	12.079
60B-107	-3804.502	-1.943	-22876.674	-12.627	44449.377582	48039.446754	332-06-30	92-16-53	3.709
合計				倍面積	-98.018023	98.018023			32.337
				面 積	49.00	49.00			

面積（座標法）計算書

地番 = 27-11
測点名

	[1] X(i)	[2] X(i+1)-X(i-1)	[3] Y(i)	[4] Y(i+1)-Y(i-1)	[2]*[3]	[1]*[4]	方向角	夾 角	距 離
60B-107	-3804.502	12.279	-22876.674	7.155	-280902.680046	-27221.211810	64-23-23	87-42-37	12.079
60B-15	-3799.281	5.471	-22865.782	11.383	-125098.693322	-43247.215623	63-00-59	181-22-24	0.551
60B-43	-3799.031	-8.320	-22865.291	4.854	190239.221120	-18440.496474	153-01-09	89-59-50	9.617
60B-103	-3807.601	-15.450	-22860.928	-6.101	353201.337600	23230.173701	236-40-31	96-20-38	12.523
60B-106	-3814.481	-3.959	-22871.392	-12.009	90547.840928	45808.102329	332-07-28	84-33-03	3.304
60B-109	-3811.560	9.979	-22872.937	-5.282	-228249.038323	20132.659920	332-06-00	180-01-28	7.986
合計				倍面積	-262.012043	262.012043			46.060
				面 積	131.00	131.00			

面積（座標法）計算書

地番 = 27-12
測点名

	[1] X(i)	[2] X(i+1)-X(i-1)	[3] Y(i)	[4] Y(i+1)-Y(i-1)	[2]*[3]	[1]*[4]	方向角	夾 角	距 離
60B-43	-3799.031	8.951	-22865.291	-3.616	-204667.219741	13737.296096	62-58-36	90-02-33	0.839
60B-44	-3798.650	-8.107	-22864.544	5.064	185362.858208	-19236.363600	153-02-32	89-56-04	9.523
60B-102	-3807.138	-8.951	-22860.227	3.616	204621.891877	-13766.611008	236-33-21	96-29-11	0.840
60B-103	-3807.601	8.107	-22860.928	-5.064	-185333.543296	19281.691464	333-01-09	83-32-12	9.617
合計				倍面積	-16.012952	16.012952			20.819
				面 積	8.00	8.00			

面積（座標法）計算書

地番 = 27-13
測点名

	[1] X(i)	[2] X(i+1)-X(i-1)	[3] Y(i)	[4] Y(i+1)-Y(i-1)	[2]*[3]	[1]*[4]	方向角	夾 角	距 離
60B-44	-3798.650	8.774	-22864.544	-3.757	-200613.509056	14271.528050	62-56-45	90-05-47	0.629
60B-45	-3798.364	-8.138	-22863.984	4.854	186067.101792	-18437.258856	152-59-26	89-57-19	9.455
60B-101	-3806.788	-8.774	-22859.690	3.757	200570.920060	-14302.102516	236-54-18	96-05-08	0.641
60B-102	-3807.138	8.138	-22860.227	-4.854	-186036.527326	18479.847852	333-02-32	83-51-46	9.523
合計				倍面積	-12.014530	12.014530			20.248
				面 積	6.00	6.00			

面積（座標法）計算書

地番 = 27-14
測点名

	[1] X(i)	[2] X(i+1)-X(i-1)	[3] Y(i)	[4] Y(i+1)-Y(i-1)	[2]*[3]	[1]*[4]	方向角	夾 角	距 離
60B-45	-3798.364	8.619	-22863.984	-3.911	-197064.678096	14855.401604	63-01-03	89-58-23	0.430
60B-46	-3798.169	-8.181	-22863.601	4.642	187047.119781	-17631.100498	153-02-52	89-58-11	9.397
60B-100	-3806.545	-8.619	-22859.342	3.911	197024.668698	-14887.397495	235-04-28	97-58-24	0.424
60B-101	-3806.788	8.181	-22859.690	-4.642	-187015.123890	17671.109896	332-59-26	82-05-02	9.455
合計				倍面積	-8.013507	8.013507			19.706
				面 積	4.00	4.00			

面積（座標法）計算書

地番 = 27-15
測点名

	[1] X(i)	[2] X(i+1)-X(i-1)	[3] Y(i)	[4] Y(i+1)-Y(i-1)	[2]*[3]	[1]*[4]	方向角	夾 角	距 離
60B-46	-3798.169	9.093	-22863.601	-2.853	-207898.723893	10836.176157	62-58-49	90-04-03	1.578
60B-16	-3797.452	7.036	-22862.195	13.896	-160858.404020	-52769.392992	63-09-50	179-48-59	13.997
60B-97	-3791.133	0.293	-22849.705	18.368	-6694.963565	-69635.530944	135-42-44	107-27-06	8.418
60B-96	-3797.159	-7.910	-22843.827	2.054	180694.671570	-7799.364586	243-46-18	71-56-26	4.263
60B-98	-3799.043	-4.301	-22847.651	-8.166	98267.746951	31022.985138	240-53-50	182-52-28	4.969
60B-99	-3801.460	-7.502	-22851.993	-11.691	171435.651486	44442.868860	235-19-10	185-34-40	8.937
60B-100	-3806.545	3.291	-22859.342	-11.608	-75230.094522	44186.374360	333-02-52	82-16-18	9.397
合計				倍面積	-284.115993	284.115993			51.559
				面 積	142.05	142.05			

面積（座標法）計算書

地番 = 27-16
測点名

	[1] X(i)	[2] X(i+1)-X(i-1)	[3] Y(i)	[4] Y(i+1)-Y(i-1)	[2]*[3]	[1]*[4]	方向角	夾 角	距 離
60B-47	-3795.669	13.912	-22863.101	23.075	-318071.461112	-87585.062175	63-10-15	89-53-33	26.874
60B-79	-3783.540	3.331	-22839.120	29.051	-76077.108720	-109915.620540	150-02-48	93-07-27	10.154
60B-95	-3792.338	-13.619	-22834.050	-4.707	310976.926950	17850.534966	243-45-08	86-17-40	10.901
60B-96	-3797.159	1.205	-22843.827	-15.655	-27526.811535	59444.524145	315-42-44	108-02-24	8.418
60B-97	-3791.133	-0.293	-22849.705	-18.368	6694.963565	69635.530944	243-09-50	252-32-54	13.997
60B-16	-3797.452	-4.536	-22862.195	-13.396	103702.916520	50870.666992	333-03-48	90-06-02	2.000
合計				倍面積	-300.574332	300.574332			72.344
				面 積	150.28	150.28			

面積（座標法）計算書

地番 = 27-17
測点名

	[1] X(i)	[2] X(i+1)-X(i-1)	[3] Y(i)	[4] Y(i+1)-Y(i-1)	[2]*[3]	[1]*[4]	方向角	夾 角	距 離
60B-48	-3795.220	6.446	-22863.329	11.619	-147377.018734	-44096.661180	63-09-05	89-55-39	13.278
60B-78	-3789.223	11.944	-22851.482	23.595	-272938.101008	-89406.716685	63-09-03	180-00-02	13.167
60B-70	-3783.276	6.981	-22839.734	13.814	-159444.183054	-52262.174664	63-24-46	179-44-17	2.310
60B-69	-3782.242	-6.239	-22837.668	6.263	142484.210652	-23688.181646	150-00-44	93-24-02	8.397
60B-80	-3789.515	-9.256	-22833.471	5.323	211346.607576	-20171.588345	150-24-39	179-36-05	2.280
60B-81	-3791.498	-2.823	-22832.345	-0.579	64455.709935	2195.277342	243-46-19	86-38-20	1.901
60B-95	-3792.338	7.958	-22834.050	-6.775	-181713.369900	25693.089950	330-02-48	93-43-31	10.154
60B-79	-3783.540	-3.331	-22839.120	-29.051	76077.108720	109915.620540	243-10-15	266-52-33	26.874
60B-47	-3795.669	-11.680	-22863.101	-24.209	267041.019680	91889.350821	333-04-44	90-05-31	0.504
合計				倍面積	-68.016133	68.016133			78.865
				面 積	34.00	34.00			

面積（座標法）計算書

地番 = 27-18
測点名

	[1] X(i)	[2] X(i+1)-X(i-1)	[3] Y(i)	[4] Y(i+1)-Y(i-1)	[2]*[3]	[1]*[4]	方向角	夾 角	距 離
60B-49	-3788.051	7.692	-22866.971	1.815	-175892.740932	-6875.312565	63-08-37	89-55-21	5.102
60B-77	-3785.746	3.200	-22862.419	4.097	-73159.740800	-15510.201362	333-03-08	270-05-29	1.004
60B-76	-3784.851	4.605	-22862.874	6.844	-105283.534770	-25903.520244	63-03-23	89-59-45	8.188
60B-75	-3781.141	-4.372	-22855.575	11.392	99924.573900	-43074.758272	153-08-27	89-54-56	9.059
60B-78	-3789.223	-14.079	-22851.482	-7.754	321726.015078	29381.635142	243-09-05	89-59-22	13.278
60B-48	-3795.220	-4.215	-22863.329	-12.752	96368.931735	48396.645440	333-04-34	90-04-31	1.999
KU89-1	-3793.438	7.169	-22864.234	-3.642	-163913.693546	13815.701196	333-03-58	180-00-36	6.042
合計				倍面積	-230.189335	230.189335			44.672
				面 積	115.09	115.09			

面積（座標法）計算書

地番 = 27-19
測点名

	[1] X(i)	[2] X(i+1)-X(i-1)	[3] Y(i)	[4] Y(i+1)-Y(i-1)	[2]*[3]	[1]*[4]	方向角	夾 角	距 離
60B-50	-3787.163	3.200	-22867.422	4.097	-73175.750400	-15516.006811	63-03-12	90-01-17	5.102
60B-76	-3784.851	1.417	-22862.874	5.003	-32396.692458	-18935.609553	153-03-08	90-00-04	1.004
60B-77	-3785.746	-3.200	-22862.419	-4.097	73159.740800	15510.201362	243-08-37	89-54-31	5.102
60B-49	-3788.051	-1.417	-22866.971	-5.003	32402.497907	18951.619153	333-04-29	90-04-08	0.996
合計				倍面積	-10.204151	10.204151			12.204
				面 積	5.10	5.10			

面積（座標法）計算書

地番 = 27-20
測点名

	[1] X(i)	[2] X(i+1)-X(i-1)	[3] Y(i)	[4] Y(i+1)-Y(i-1)	[2]*[3]	[1]*[4]	方向角	夾 角	距 離
60B-51	-3785.376	7.804	-22868.331	10.940	-178464.455124	-41412.013440	63-04-42	89-57-38	13.289
60B-72	-3779.359	11.662	-22856.482	24.273	-266552.293084	-91736.381007	65-33-53	177-30-49	13.646
60B-71	-3773.714	-3.917	-22844.058	16.748	89480.175186	-63202.162072	155-40-02	89-53-51	10.494
60B-70	-3783.276	-15.509	-22839.734	-7.424	354221.434606	28087.041024	243-09-03	92-30-59	13.167
60B-78	-3789.223	2.135	-22851.482	-15.841	-48787.914070	60025.081543	333-08-27	90-00-36	9.059
60B-75	-3781.141	4.372	-22855.575	-11.392	-99924.573900	43074.758272	243-03-23	270-05-04	8.188
60B-76	-3784.851	-6.022	-22862.874	-11.847	137680.227228	44839.129797	243-03-12	180-00-11	5.102
60B-50	-3787.163	-0.525	-22867.422	-5.457	12005.396550	20666.548491	333-02-20	90-00-52	2.005
合計				倍面積	-342.002608	342.002608			74.950
				面 積	171.00	171.00			

面積（座標法）計算書

地番 = 27-21
測点名

	[1] X(i)	[2] X(i+1)-X(i-1)	[3] Y(i)	[4] Y(i+1)-Y(i-1)	[2]*[3]	[1]*[4]	方向角	夾 角	距 離
60B-52	-3784.934	6.269	-22868.556	11.231	-143362.977564	-42508.593754	63-02-25	89-58-53	12.853
60B-74	-3779.107	6.027	-22857.100	11.843	-137759.741700	-44755.964201	62-40-13	180-22-12	0.436
60B-73	-3778.907	6.198	-22856.713	13.587	-141665.907174	-51344.009409	65-33-48	177-06-25	14.499
60B-65	-3772.909	-1.041	-22843.513	17.616	23780.097033	-66463.564944	147-53-51	97-39-57	8.310
60B-66	-3779.948	-9.333	-22839.097	5.845	213157.292301	-22093.796060	148-04-48	179-49-03	2.703
60B-69	-3782.242	-3.328	-22837.668	-0.637	76003.759104	2409.288154	243-24-46	84-40-02	2.310
60B-70	-3783.276	8.528	-22839.734	-6.390	-194777.251552	24175.133640	335-40-02	87-44-44	10.494
60B-71	-3773.714	3.917	-22844.058	-16.748	-89480.175186	63202.162072	245-33-53	270-06-09	13.646
60B-72	-3779.359	-11.662	-22856.482	-24.273	266552.293084	91736.381007	243-04-42	182-29-11	13.289
60B-51	-3785.376	-5.575	-22868.331	-12.074	127490.945325	45704.629824	333-01-18	90-03-24	0.496
合計				倍面積	-61.666329	61.666329			79.036
				面 積	30.83	30.83			

面積（座標法）計算書

地番 = 27-22
測点名

	[1] X(i)	[2] X(i+1)-X(i-1)	[3] Y(i)	[4] Y(i+1)-Y(i-1)	[2]*[3]	[1]*[4]	方向角	夾 角	距 離
60B-1	-3768.603	18.216	-22876.869	-7.691	-416725.045704	28984.325673	18-15-41	134-45-40	1.985
60B-2	-3766.718	6.720	-22876.247	10.193	-153728.379840	-38394.156574	63-11-54	135-03-47	10.723
60B-17	-3761.883	0.349	-22866.676	11.778	-7980.469924	-44307.457974	153-48-14	89-23-40	5.000
60B-55	-3766.369	-4.041	-22864.469	3.102	92395.319229	-11683.276638	63-33-47	270-14-27	1.000
60B-54	-3765.924	-12.738	-22863.574	7.369	291236.205612	-27751.093956	153-50-42	89-43-05	14.687
60B-74	-3779.107	-19.010	-22857.100	-4.982	434513.471000	18827.511074	243-02-25	90-48-17	12.853
60B-52	-3784.934	10.504	-22868.556	-19.769	-240211.312224	74824.360246	333-01-21	90-01-04	18.325
合計				倍面積	-500.211851	500.211851			64.573
				面 積	250.10	250.10			

参考資料

※記載内容は換地処分当時のものです。 上尾市

面積（座標法）計算書

地番 = 27-23
測点名

	[1] X(i)	[2] X(i+1)-X(i-1)	[3] Y(i)	[4] Y(i+1)-Y(i-1)	[2]*[3]	[1]*[4]	方向角	夾 角	距 離
60B-17	-3761.883	4.937	-22866.676	-1.313	-112892.779412	4939.352379	63-13-49	90-34-25	1.001
60B-18	-3761.432	-3.057	-22865.782	2.618	69900.695574	-9847.428976	153-49-42	89-24-07	3.909
60B-53	-3764.940	-4.492	-22864.058	2.208	102705.348536	-8312.987520	153-48-32	180-01-10	1.097
60B-54	-3765.924	-1.429	-22863.574	-0.411	32672.047246	1547.794764	243-33-47	90-14-45	1.000
60B-55	-3766.369	4.041	-22864.469	-3.102	-92395.319229	11683.276638	333-48-14	89-45-33	5.000
合計				倍面積	-10.007285	10.007285			12.007
				面 積	5.00	5.00			

面積（座標法）計算書

地番 = 27-24
測点名

	[1] X(i)	[2] X(i+1)-X(i-1)	[3] Y(i)	[4] Y(i+1)-Y(i-1)	[2]*[3]	[1]*[4]	方向角	夾 角	距 離
60B-18	-3761.432	3.961	-22865.782	-0.828	-90571.362502	3114.465696	63-10-47	90-38-55	1.004
60B-19	-3760.979	-3.032	-22864.886	2.656	69326.334352	-9989.160224	153-12-19	89-58-28	3.904
60B-56	-3764.464	-3.961	-22863.126	0.828	90560.842086	-3116.976192	242-56-43	90-15-36	1.047
60B-53	-3764.940	3.032	-22864.058	-2.656	-69323.823856	9999.680640	333-49-42	89-07-01	3.909
合計				倍面積	-8.009920	8.009920			9.864
				面 積	4.00	4.00			

面積（座標法）計算書

地番 = 27-25
測点名

	[1] X(i)	[2] X(i+1)-X(i-1)	[3] Y(i)	[4] Y(i+1)-Y(i-1)	[2]*[3]	[1]*[4]	方向角	夾 角	距 離
60B-19	-3760.979	8.587	-22864.886	8.334	-196340.776082	-31343.998986	63-11-09	90-01-10	11.310
60B-20	-3755.877	3.813	-22854.792	10.857	-87145.321896	-40777.556589	149-22-39	93-48-30	1.498
60B-57	-3757.166	-0.779	-22854.029	1.620	17803.288591	-6086.608920	59-14-35	270-08-04	0.997
60B-58	-3756.656	-3.564	-22853.172	3.277	81448.705008	-12310.561712	149-17-21	89-57-14	4.739
60B-59	-3760.730	-5.826	-22850.752	3.463	133128.481152	-13023.407990	149-14-02	180-03-19	2.039
60B-61	-3762.482	-2.451	-22849.709	1.451	56004.636759	-5459.361382	149-43-42	179-30-20	0.809
60B-62	-3763.181	-1.232	-22849.301	0.730	28150.338832	-2747.122130	148-51-46	180-51-56	0.623
60B-63	-3763.714	-9.187	-22848.979	5.474	209913.570073	-20602.570436	149-14-00	179-37-46	10.071
60B-64	-3772.368	-9.195	-22843.827	5.466	210048.989265	-20619.763488	149-52-08	179-21-52	0.626
60B-65	-3772.909	-6.539	-22843.513	-12.886	149373.731507	48617.705374	245-33-48	84-18-20	14.499
60B-73	-3778.907	-6.198	-22856.713	-13.587	141665.907174	51344.009409	242-40-13	182-53-35	0.436
60B-74	-3779.107	12.983	-22857.100	-6.861	-296753.729300	25928.453127	333-50-42	88-49-31	14.687
60B-54	-3765.924	14.167	-22863.574	-6.958	-323908.252858	26203.299192	333-48-32	180-02-10	1.097
60B-53	-3764.940	1.460	-22864.058	0.448	-33381.524680	-1686.693120	62-56-43	90-51-49	1.047
60B-56	-3764.464	3.961	-22863.126	-0.828	-90560.842086	3116.976192	333-12-19	269-44-24	3.904
合計				倍面積	-552.798541	552.798541			68.382
				面 積	276.39	276.39			

面積（座標法）計算書

地番 = 27-26
測点名

	[1] X(i)	[2] X(i+1)-X(i-1)	[3] Y(i)	[4] Y(i+1)-Y(i-1)	[2]*[3]	[1]*[4]	方向角	夾 角	距 離
60B-20	-3755.877	1.739	-22854.792	0.127	-39744.483288	-476.996379	63-10-41	86-11-58	0.997
60B-21	-3755.427	-0.779	-22853.902	1.620	17803.189658	-6083.791740	149-17-26	93-53-15	1.429
60B-58	-3756.656	-1.739	-22853.172	-0.127	39741.666108	477.095312	239-14-35	90-02-51	0.997
60B-57	-3757.166	0.779	-22854.029	-1.620	-17803.288591	6086.608920	329-22-39	89-51-56	1.498
合計				倍面積	-2.916113	2.916113			4.921
				面 積	1.45	1.45			

面積（座標法）計算書

地番 = 27-27
測点名

	[1] X(i)	[2] X(i+1)-X(i-1)	[3] Y(i)	[4] Y(i+1)-Y(i-1)	[2]*[3]	[1]*[4]	方向角	夾 角	距 離
60B-21	-3755.427	1.682	-22853.902	0.167	-38440.263164	-627.156309	63-12-20	86-05-06	1.005
60B-22	-3754.974	-4.791	-22853.005	4.005	109488.746955	-15038.670870	149-20-45	93-51-35	6.096
60B-60	-3760.218	-5.756	-22849.897	2.253	131524.007132	-8471.771154	239-05-08	90-15-37	0.997
60B-59	-3760.730	3.562	-22850.752	-3.275	-81394.378624	12316.390750	329-17-21	89-47-47	4.739
60B-58	-3756.656	5.303	-22853.172	-3.150	-121190.371116	11833.466400	329-17-26	179-59-55	1.429
合計				倍面積	-12.258817	12.258817			14.266
				面 積	6.12	6.12			

面積（座標法）計算書

地番 = 27-28
測点名

	[1] X(i)	[2] X(i+1)-X(i-1)	[3] Y(i)	[4] Y(i+1)-Y(i-1)	[2]*[3]	[1]*[4]	方向角	夾 角	距 離
60B-22	-3754.974	10.645	-22853.005	7.588	-243270.238225	-28492.742712	63-12-30	86-08-15	11.982
60B-3	-3749.573	4.899	-22842.309	12.622	-111904.471791	-47327.110406	104-36-32	138-35-58	1.990
60B-4	-3750.075	-6.250	-22840.383	5.773	142752.393750	-21649.182975	146-12-24	138-24-08	6.917
60B-23	-3755.823	-12.407	-22836.536	-9.326	283332.902152	35026.805298	243-11-00	83-01-24	14.760
60B-61	-3762.482	-4.907	-22849.709	-14.216	112123.522063	53487.444112	329-14-02	93-56-58	2.039
60B-59	-3760.730	2.264	-22850.752	-0.188	-51734.102528	707.017240	59-05-08	90-08-54	0.997
60B-60	-3760.218	5.756	-22849.897	-2.253	-131524.007132	8471.771154	329-20-45	269-44-23	6.096
合計				倍面積	-224.001711	224.001711			44.781
				面 積	112.00	112.00			

面積（座標法）計算書

地番 = 27-29
測点名

	[1] X(i)	[2] X(i+1)-X(i-1)	[3] Y(i)	[4] Y(i+1)-Y(i-1)	[2]*[3]	[1]*[4]	方向角	夾 角	距 離
60B-61	-3762.482	7.358	-22849.709	12.765	-168128.158822	-48028.082730	63-11-00	86-32-42	14.760
60B-23	-3755.823	5.977	-22836.536	13.631	-136493.975672	-51195.623313	146-06-59	97-04-01	0.822
60B-24	-3756.505	-7.358	-22836.078	-12.765	168027.861924	47951.786325	243-12-42	82-54-17	14.813
60B-62	-3763.181	-5.977	-22849.301	-13.631	136570.272077	51295.920211	329-43-42	93-29-00	0.809
合計				倍面積	-24.000493	24.000493			31.204
				面 積	12.00	12.00			

面積（座標法）計算書

地番 = 27-30
測点名

	[1] X(i)	[2] X(i+1)-X(i-1)	[3] Y(i)	[4] Y(i+1)-Y(i-1)	[2]*[3]	[1]*[4]	方向角	夾 角	距 離
60B-62	-3763.181	7.209	-22849.301	12.901	-164720.610909	-48548.798081	63-12-42	85-39-04	14.813
60B-24	-3756.505	6.164	-22836.078	13.566	-140761.584792	-50960.746830	146-10-52	97-01-50	0.616
60B-25	-3757.017	-7.209	-22835.735	-12.901	164622.813615	48469.276317	243-10-33	83-00-19	14.841
60B-63	-3763.714	-6.164	-22848.979	-13.566	140841.106556	51058.544124	328-51-46	94-18-47	0.623
合計				倍面積	-18.275530	18.275530			30.893
				面 積	9.13	9.13			

面積（座標法）計算書

地番 = 27-31
測点名

	[1] X(i)	[2] X(i+1)-X(i-1)	[3] Y(i)	[4] Y(i+1)-Y(i-1)	[2]*[3]	[1]*[4]	方向角	夾 角	距 離
60B-63	-3763.714	15.351	-22848.979	8.092	-350754.676629	-30455.973688	63-10-33	86-03-27	14.841
60B-25	-3757.017	-9.674	-22835.735	24.222	220912.900390	-91002.465774	146-09-19	97-01-14	19.711
60B-26	-3773.388	-18.502	-22824.757	6.329	422303.654014	-23881.772652	245-22-28	80-46-51	5.114
60B-67	-3775.519	-6.560	-22829.406	-14.340	149760.903360	54140.942460	245-26-19	179-56-09	10.655
60B-66	-3779.948	2.610	-22839.097	-14.107	-59610.043170	53323.726436	327-53-51	97-32-28	8.310
60B-65	-3772.909	7.580	-22843.513	-4.730	-173153.828540	17845.859570	329-52-08	178-01-43	0.626
60B-64	-3772.368	9.195	-22843.827	-5.466	-210048.989265	20619.763488	329-14-00	180-38-08	10.071
合計				倍面積	-590.079840	590.079840			69.328
				面 積	295.03	295.03			

面積（座標法）計算書

地番 = 27-32
測点名

	[1] X(i)	[2] X(i+1)-X(i-1)	[3] Y(i)	[4] Y(i+1)-Y(i-1)	[2]*[3]	[1]*[4]	方向角	夾 角	距 離
60B-67	-3775.519	3.034	-22829.406	4.235	-69264.417804	-15989.322965	65-22-28	89-59-44	5.114
60B-26	-3773.388	1.306	-22824.757	5.203	-29809.132642	-19632.937764	146-07-05	99-15-23	0.994
60B-27	-3774.213	-3.034	-22824.203	-4.235	69248.631902	15983.792055	245-14-16	80-52-49	5.274
60B-68	-3776.422	-1.306	-22828.992	-5.203	29814.663552	19648.723666	335-22-12	89-52-04	0.993
合計				倍面積	-10.254992	10.254992			12.375
				面 積	5.12	5.12			

面積（座標法）計算書

地番 = 27-33
測点名

	[1] X(i)	[2] X(i+1)-X(i-1)	[3] Y(i)	[4] Y(i+1)-Y(i-1)	[2]*[3]	[1]*[4]	方向角	夾 角	距 離
60B-66	-3779.948	6.723	-22839.097	8.262	-153547.249131	-31229.930376	65-26-19	82-38-29	10.655
60B-67	-3775.519	3.526	-22829.406	10.105	-80496.485556	-38151.619495	155-22-12	90-04-07	0.993
60B-68	-3776.422	1.306	-22828.992	5.203	-29814.663552	-19648.723666	65-14-16	270-07-56	5.274
60B-27	-3774.213	-5.431	-22824.203	9.914	123958.246493	-37417.547682	146-08-45	99-05-31	9.200
60B-28	-3781.853	-11.842	-22819.078	-4.022	270223.521676	15210.612766	245-19-36	80-49-09	10.066
60B-82	-3786.055	-5.091	-22828.225	-8.740	116218.493475	33090.120700	155-24-03	269-55-33	0.978
60B-83	-3786.944	-3.460	-22827.818	-5.246	78984.250280	19866.308224	245-32-38	89-51-25	6.210
60B-80	-3789.515	4.702	-22833.471	-9.850	-107362.980642	37326.722750	330-00-44	95-31-54	8.397
60B-69	-3782.242	9.567	-22837.668	-5.626	-218487.969756	21278.893492	328-04-48	181-55-56	2.703
合計				倍面積	-324.836713	324.836713			54.476
				面 積	162.41	162.41			

面積（座標法）計算書

地番 = 27-34
測点名

	[1] X(i)	[2] X(i+1)-X(i-1)	[3] Y(i)	[4] Y(i+1)-Y(i-1)	[2]*[3]	[1]*[4]	方向角	夾 角	距 離
60B-82	-3786.055	5.091	-22828.225	8.740	-116218.493475	-33090.120700	65-19-36	90-04-27	10.066
60B-28	-3781.853	3.368	-22819.078	9.707	-76854.654704	-36710.447071	146-07-12	99-12-24	1.005
60B-29	-3782.687	-2.573	-22818.518	-3.232	58712.046814	12225.644384	245-21-50	80-45-22	4.172
60B-84	-3784.426	-4.257	-22822.310	-9.300	97154.573670	35195.161800	245-25-56	179-55-54	6.056
60B-83	-3786.944	-1.629	-22827.818	-5.915	37186.515522	22399.773760	335-24-03	90-01-53	0.978
合計				倍面積	-20.012173	20.012173			22.277
				面 積	10.00	10.00			

面積（座標法）計算書

地番 = 27-35
測点名

	[1] X(i)	[2] X(i+1)-X(i-1)	[3] Y(i)	[4] Y(i+1)-Y(i-1)	[2]*[3]	[1]*[4]	方向角	夾 角	距 離
60B-84	-3784.426	3.044	-22822.310	3.193	-69471.111640	-12083.672218	65-21-50	89-58-51	4.172
60B-29	-3782.687	1.370	-22818.518	4.039	-31261.369660	-15278.272793	146-12-09	99-09-41	0.444
60B-5	-3783.056	-1.256	-22818.271	0.708	28659.748376	-2678.403648	152-32-16	173-39-53	1.000
60B-30	-3783.943	-2.675	-22817.810	-3.440	61037.641750	13016.763920	245-22-33	87-09-43	4.291
60B-85	-3785.731	-0.483	-22821.711	-4.500	11022.886413	17035.789500	335-20-41	90-01-52	1.436
合計				倍面積	-12.204761	12.204761			11.343
				面 積	6.10	6.10			

面積（座標法）計算書

地番 = 27-36
測点名

	[1] X(i)	[2] X(i+1)-X(i-1)	[3] Y(i)	[4] Y(i+1)-Y(i-1)	[2]*[3]	[1]*[4]	方向角	夾 角	距 離
60B-80	-3789.515	4.554	-22833.471	4.527	-103983.626934	-17155.134405	65-32-38	84-52-01	6.210
60B-83	-3786.944	5.089	-22827.818	11.161	-116170.765802	-42266.081984	65-25-56	180-06-42	6.056
60B-84	-3784.426	1.213	-22822.310	6.107	-27683.462030	-23111.489582	155-20-41	90-05-15	1.436
60B-85	-3785.731	0.483	-22821.711	4.500	-11022.886413	-17035.789500	65-22-33	269-58-08	4.291
60B-30	-3783.943	-6.396	-22817.810	8.152	145942.712760	-30846.703336	152-33-05	92-49-28	9.222
60B-31	-3792.127	-9.960	-22813.559	-0.534	227223.047640	2024.995818	249-38-14	82-54-51	5.104
60B-86	-3793.903	-2.634	-22818.344	-4.285	60103.518096	16256.874355	149-46-07	279-52-07	0.993
60B-87	-3794.761	-5.118	-22817.844	-11.056	116781.725592	41954.877616	249-45-51	80-00-16	12.316
60B-88	-3799.021	3.263	-22829.400	-14.501	-74492.332200	55089.603521	338-37-17	91-08-34	8.079
60B-81	-3791.498	9.506	-22832.345	-4.071	-217044.271570	15435.188358	330-24-39	188-12-38	2.280
合計				倍面積	-346.340861	346.340861			55.987
				面 積	173.17	173.17			

面積（座標法）計算書

地番 = 27-37
測点名

	[1] X(i)	[2] X(i+1)-X(i-1)	[3] Y(i)	[4] Y(i+1)-Y(i-1)	[2]*[3]	[1]*[4]	方向角	夾 角	距 離
60B-86	-3793.903	2.634	-22818.344	4.285	-60103.518096	-16256.874355	69-38-14	80-07-53	5.104
60B-31	-3792.127	0.888	-22813.559	5.246	-20258.440392	-19893.498242	152-33-51	97-04-23	1.001
60B-32	-3793.015	-2.634	-22813.098	-4.285	60089.700132	16253.069275	249-48-07	82-45-44	5.057
60B-87	-3794.761	-0.888	-22817.844	-5.246	20262.245472	19907.316206	329-46-07	100-02-00	0.993
合計				倍面積	-10.012884	10.012884			12.155
				面 積	5.00	5.00			

面積（座標法）計算書

地番 = 27-38
測点名

	[1] X(i)	[2] X(i+1)-X(i-1)	[3] Y(i)	[4] Y(i+1)-Y(i-1)	[2]*[3]	[1]*[4]	方向角	夾 角	距 離
60B-88	-3799.021	6.511	-22829.400	10.761	-148642.223400	-40881.264981	69-45-51	90-47-02	12.316
60B-87	-3794.761	6.006	-22817.844	16.302	-137043.971064	-61862.193822	69-48-07	179-57-44	5.057
60B-32	-3793.015	-0.402	-22813.098	5.860	9170.865396	-22227.067900	152-35-16	97-12-51	2.420
60B-33	-3795.163	-8.257	-22811.984	-15.507	188358.551888	58851.592641	249-49-09	82-46-07	17.708
60B-111	-3801.272	-3.858	-22828.605	-17.416	88072.758090	66202.953152	340-32-53	89-16-16	2.387
合計				倍面積	-84.019090	84.019090			39.888
				面 積	42.00	42.00			