
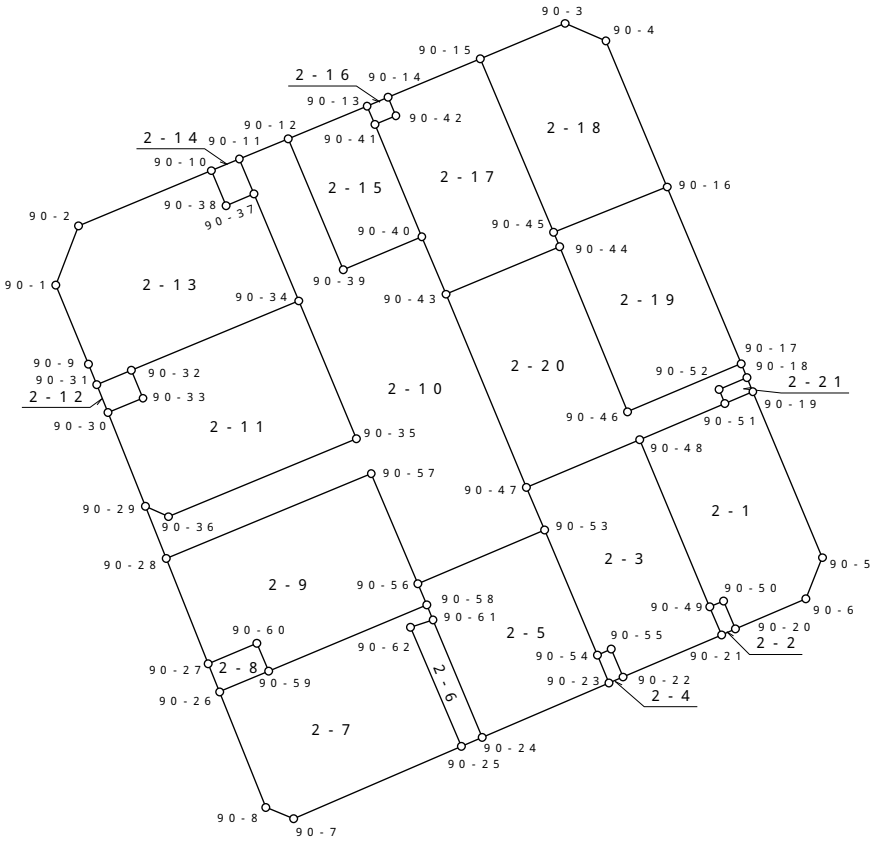


画 地 原 子 一 覧 表

S = 1 : 500

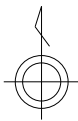

参考資料
※記載内容は換地処分当時のものです。 上尾市

面積（座標法）計算書

地番 = 2-1
測点名

	[1] X(i)	[2] X(i+1)-X(i-1)	[3] Y(i)	[4] Y(i+1)-Y(i-1)	[2]*[3]	[1]*[4]	方向角	夾 角	距 離
90-19	-3814.044	-10.193	-22596.104	6.438	230322.088072	-24554.815272	157-17-00	89-51-09	11.894
90-5	-3825.015	-13.694	-22591.511	3.494	309368.151634	-13364.602410	201-58-44	135-18-16	2.936
90-6	-3827.738	-4.713	-22592.610	-5.749	106478.970930	22005.665762	246-49-52	135-08-52	5.058
90-20	-3829.728	-0.142	-22597.260	-5.427	3208.810920	20783.933856	337-11-44	89-38-08	2.005
90-50	-3827.880	1.467	-22598.037	-1.701	-33151.320279	6511.223880	247-35-30	269-36-14	0.999
90-49	-3828.261	10.668	-22598.961	-5.558	-241085.715948	21277.474638	337-14-48	90-20-42	11.981
90-48	-3817.212	13.439	-22603.595	1.012	-303769.713205	-3863.018544	67-03-24	90-11-24	6.131
90-51	-3814.822	3.168	-22597.949	7.491	-71590.302432	-28576.831602	67-08-09	179-55-15	2.002
合計				倍面積	-219.030308	219.030308			43.006
				面 積	109.51	109.51			

面積（座標法）計算書

地番 = 2-2
測点名

	[1] X(i)	[2] X(i+1)-X(i-1)	[3] Y(i)	[4] Y(i+1)-Y(i-1)	[2]*[3]	[1]*[4]	方向角	夾 角	距 離
90-50	-3827.880	-1.467	-22598.037	1.701	33151.320279	-6511.223880	157-11-44	90-23-46	2.005
90-20	-3829.728	-2.241	-22597.260	-0.141	50640.459660	539.991648	246-49-26	90-22-18	0.999
90-21	-3830.121	1.467	-22598.178	-1.701	-33151.527126	6515.035821	337-10-14	89-39-12	2.018
90-49	-3828.261	2.241	-22598.961	0.141	-50644.271601	-539.784801	67-35-30	89-34-44	0.999
合計				倍面積	-4.018788	4.018788			6.021
				面 積	2.00	2.00			

面積（座標法）計算書

地番 = 2-3
測点名

	[1] X(i)	[2] X(i+1)-X(i-1)	[3] Y(i)	[4] Y(i+1)-Y(i-1)	[2]*[3]	[1]*[4]	方向角	夾 角	距 離
90-48	-3817.212	-7.887	-22603.595	12.115	178274.553765	-46245.523380	157-14-48	89-50-28	11.981
90-49	-3828.261	-12.909	-22598.961	5.417	291729.987549	-20737.689837	157-10-14	180-04-34	2.018
90-21	-3830.121	-4.651	-22598.178	-5.733	105104.125878	21958.083693	246-48-47	90-21-27	7.089
90-22	-3832.912	-0.940	-22604.694	-7.286	21248.412360	27926.596832	337-24-47	89-24-00	2.005
90-55	-3831.061	1.456	-22605.464	-1.692	-32913.555584	6482.155212	246-48-32	270-36-15	1.003
90-54	-3831.456	7.868	-22606.386	-4.409	-177867.045048	16892.889504	337-07-13	89-41-19	8.969
90-53	-3823.193	11.082	-22609.873	-4.690	-250562.612586	17930.775170	336-53-23	180-13-50	3.065
90-47	-3820.374	5.981	-22611.076	6.278	-135236.845556	-23984.307972	67-05-16	89-48-07	8.122
合計				倍面積	-222.979222	222.979222			44.252
				面 積	111.48	111.48			

面積（座標法）計算書

地番 = 2-4
測点名

	[1] X(i)	[2] X(i+1)-X(i-1)	[3] Y(i)	[4] Y(i+1)-Y(i-1)	[2]*[3]	[1]*[4]	方向角	夾 角	距 離
90-55	-3831.061	-1.456	-22605.464	1.692	32913.555584	-6482.155212	157-24-47	89-23-45	2.005
90-22	-3832.912	-2.244	-22604.694	-0.147	50724.933336	563.438064	246-48-05	90-36-42	0.998
90-23	-3833.305	1.456	-22605.611	-1.692	-32913.769616	6485.952060	337-15-33	89-32-32	2.005
90-54	-3831.456	2.244	-22606.386	0.147	-50728.730184	-563.224032	66-48-32	90-27-01	1.003
合計				倍面積	-4.010880	4.010880			6.011
				面 積	2.00	2.00			

面積（座標法）計算書

地番 = 2-5
測点名

	[1] X(i)	[2] X(i+1)-X(i-1)	[3] Y(i)	[4] Y(i+1)-Y(i-1)	[2]*[3]	[1]*[4]	方向角	夾 角	距 離
90-53	-3823.193	-4.711	-22609.873	11.866	106515.111703	-45366.008138	157-07-13	89-54-25	8.969
90-54	-3831.456	-10.112	-22606.386	4.262	228595.775232	-16329.665472	157-15-33	179-51-40	2.005
90-23	-3833.305	-5.449	-22605.611	-7.612	123177.974339	29179.117660	246-46-09	90-29-24	9.127
90-24	-3836.905	4.174	-22613.998	-11.638	-94390.827652	44653.900390	337-18-21	89-27-48	8.426
90-61	-3829.131	8.773	-22617.249	-3.667	-198421.125477	14041.423377	337-23-32	179-54-49	1.082
90-58	-3828.132	2.386	-22617.665	-1.003	-53965.748690	3839.616396	337-03-40	180-19-52	1.506
90-56	-3826.745	4.939	-22618.252	7.792	-111711.546628	-29817.997040	67-01-38	90-02-02	9.101
合計				倍面積	-200.387173	200.387173			40.216
				面 積	100.19	100.19			

面積（座標法）計算書

地番 = 2-6
測点名

	[1] X(i)	[2] X(i+1)-X(i-1)	[3] Y(i)	[4] Y(i+1)-Y(i-1)	[2]*[3]	[1]*[4]	方向角	夾 角	距 離
90-61	-3829.131	-7.281	-22617.249	4.736	164676.189969	-18134.764416	157-18-21	94-19-43	8.426
90-24	-3836.905	-8.368	-22613.998	1.870	189233.935264	-7175.012350	246-43-35	90-34-46	1.503
90-25	-3837.499	7.281	-22615.379	-4.736	-164662.574499	18174.395264	336-55-28	89-48-07	8.560
90-62	-3829.624	8.368	-22618.734	-1.870	-189273.566112	7161.396880	71-38-04	85-17-24	1.565
合計				倍面積	-26.015378	26.015378			20.054
				面 積	13.00	13.00			

面積（座標法）計算書

地番 = 2-7
測点名

	[1] X(i)	[2] X(i+1)-X(i-1)	[3] Y(i)	[4] Y(i+1)-Y(i-1)	[2]*[3]	[1]*[4]	方向角	夾 角	距 離
90-58	-3828.132	3.391	-22617.665	10.872	-76696.502015	-41619.451104	157-23-32	89-49-57	1.082
90-61	-3829.131	-1.492	-22617.249	-1.069	33744.935508	4093.341039	251-38-04	85-45-28	1.565
90-62	-3829.624	-8.368	-22618.734	1.870	189273.566112	-7161.396880	156-55-28	274-42-36	8.560
90-25	-3837.499	-12.645	-22615.379	-7.741	285971.467455	29706.079759	246-44-16	90-11-12	12.078
90-7	-3842.269	-4.028	-22626.475	-12.933	91139.441300	49692.064977	291-59-41	134-44-35	1.981
90-8	-3841.527	8.382	-22628.312	-4.892	-189670.511184	18792.750084	338-12-18	133-47-23	8.228
90-26	-3833.887	9.005	-22631.367	0.191	-203795.459835	-732.272417	67-11-33	91-00-45	3.521
90-59	-3832.522	5.755	-22628.121	13.702	-130224.836355	-52513.216444	67-13-29	179-58-04	11.340
合計				倍面積	-257.899014	257.899014			48.355
				面 積	128.94	128.94			

面積（座標法）計算書

地番 = 2-8
測点名

	[1] X(i)	[2] X(i+1)-X(i-1)	[3] Y(i)	[4] Y(i+1)-Y(i-1)	[2]*[3]	[1]*[4]	方向角	夾 角	距 離
90-60	-3830.676	-0.492	-22628.899	3.988	11133.418308	-15276.735888	157-08-49	89-58-58	2.003
90-59	-3832.522	-3.211	-22628.121	-2.468	72658.896531	9458.664296	247-11-33	89-57-16	3.521
90-26	-3833.887	0.492	-22631.367	-3.988	-11134.632564	15289.541356	338-13-12	88-58-21	2.000
90-27	-3832.030	3.211	-22632.109	2.468	-72671.701999	-9457.450040	67-07-47	91-05-25	3.484
合計				倍面積	-14.019724	14.019724			11.008
				面 積	7.00	7.00			

面積（座標法）計算書

地番 = 2-9
測点名

	[1] X(i)	[2] X(i+1)-X(i-1)	[3] Y(i)	[4] Y(i+1)-Y(i-1)	[2]*[3]	[1]*[4]	方向角	夾 角	距 離
90-57	-3819.464	-1.668	-22621.338	16.634	37732.391784	-63532.964176	157-01-50	90-27-54	7.908
90-56	-3826.745	-8.668	-22618.252	3.673	196055.008336	-14055.634385	157-03-40	179-58-10	1.506
90-58	-3828.132	-5.777	-22617.665	-9.869	130662.250705	37779.834708	247-13-29	89-50-11	11.340
90-59	-3832.522	-2.544	-22628.121	-11.234	57565.939824	43054.552148	337-08-49	90-04-40	2.003
90-60	-3830.676	0.492	-22628.899	-3.988	-11133.418308	15276.735888	247-07-47	270-01-02	3.484
90-27	-3832.030	5.599	-22632.109	-5.987	-126717.178291	22942.363610	338-13-42	88-54-05	7.487
90-28	-3825.077	12.566	-22634.886	10.771	-284429.977476	-41199.904367	67-29-44	90-43-58	14.665
合計				倍面積	-264.983426	264.983426			48.393
				面 積	132.49	132.49			

面積（座標法）計算書

地番 = 2-10
測点名

	[1] X(i)	[2] X(i+1)-X(i-1)	[3] Y(i)	[4] Y(i+1)-Y(i-1)	[2]*[3]	[1]*[4]	方向角	夾 角	距 離
90-12	-3797.318	-7.312	-22626.824	6.867	165447.337088	-26076.182706	157-12-48	90-15-09	9.386
90-39	-3805.971	-6.484	-22623.189	8.831	146688.757476	-33610.529901	67-20-33	269-52-15	5.631
90-40	-3803.802	-1.626	-22617.993	6.794	36776.856618	-25843.030788	157-09-54	90-10-39	4.118
90-43	-3807.597	-16.572	-22616.395	6.917	374798.897940	-26337.148449	157-23-54	179-46-00	13.840
90-47	-3820.374	-15.596	-22611.076	6.522	352642.341296	-24916.479228	156-53-23	180-30-31	3.065
90-53	-3823.193	-6.371	-22609.873	-7.176	144047.500883	27435.232968	247-01-38	89-51-45	9.101
90-56	-3826.745	3.729	-22618.252	-11.465	-84343.461708	43873.631425	337-01-50	89-59-48	7.908
90-57	-3819.464	1.668	-22621.338	-16.634	-37732.391784	63532.964176	247-29-44	269-32-06	14.665
90-28	-3825.077	-2.156	-22634.886	-14.929	48800.814216	57104.574533	338-13-28	89-16-16	3.723
90-29	-3821.620	2.772	-22636.267	0.149	-62747.732124	-569.421380	114-07-07	44-06-21	1.676
90-36	-3822.305	4.463	-22634.737	13.954	-101018.831231	-53336.443970	67-29-34	226-37-33	13.448
90-35	-3817.157	14.262	-22622.313	8.612	-322639.428006	-32873.356084	337-18-09	270-11-25	9.879
90-34	-3808.043	16.191	-22626.125	-6.779	-366339.589875	25814.723497	337-15-16	180-02-53	7.674
90-37	-3800.966	9.384	-22629.092	-3.931	-212351.399328	14941.597346	337-19-19	179-55-57	2.500
90-11	-3798.659	3.648	-22630.056	2.268	-82554.444288	-8615.358612	67-27-57	89-51-22	3.499
合計				倍面積	-524.772827	524.772827			110.113
				面 積	262.38	262.38			

面積（座標法）計算書

地番 = 2-11
測点名

	[1] X(i)	[2] X(i+1)-X(i-1)	[3] Y(i)	[4] Y(i+1)-Y(i-1)	[2]*[3]	[1]*[4]	方向角	夾 角	距 離
90-34	-3808.043	-4.538	-22626.125	14.877	102677.355250	-56652.255711	157-18-09	90-13-47	9.879
90-35	-3817.157	-14.262	-22622.313	-8.612	322639.428006	32873.356084	247-29-34	89-48-35	13.448
90-36	-3822.305	-4.463	-22634.737	-13.954	101018.831231	53336.443970	294-07-07	133-22-27	1.676
90-29	-3821.620	6.879	-22636.267	-4.011	-155714.880693	15328.517820	338-10-17	135-56-50	6.672
90-30	-3815.426	7.143	-22638.748	-0.159	-161708.576964	606.652734	67-46-13	90-24-04	2.508
90-33	-3814.477	2.807	-22636.426	1.558	-63540.447782	-5942.955166	337-38-52	270-07-21	2.009
90-32	-3812.619	6.434	-22637.190	10.301	-145647.680460	-39273.788319	67-31-56	90-06-56	11.974
合計				倍面積	-275.971412	275.971412			48.166
				面 積	137.98	137.98			

面積（座標法）計算書

地番 = 2-12
測点名

	[1] X(i)	[2] X(i+1)-X(i-1)	[3] Y(i)	[4] Y(i+1)-Y(i-1)	[2]*[3]	[1]*[4]	方向角	夾 角	距 離
90-32	-3812.619	-0.903	-22637.190	3.064	20441.382570	-11681.864616	157-38-52	89-48-11	2.009
90-33	-3814.477	-2.807	-22636.426	-1.558	63540.447782	5942.955166	247-46-13	89-52-39	2.508
90-30	-3815.426	0.903	-22638.748	-3.064	-20442.789444	11690.465264	338-10-00	89-36-13	1.995
90-31	-3813.574	2.807	-22639.490	1.558	-63549.048430	-5941.548292	67-27-03	90-42-57	2.490
合計				倍面積	-10.007522	10.007522			9.002
				面 積	5.00	5.00			

面積（座標法）計算書

地番 = 2-13
測点名

	[1] X(i)	[2] X(i+1)-X(i-1)	[3] Y(i)	[4] Y(i+1)-Y(i-1)	[2]*[3]	[1]*[4]	方向角	夾 角	距 離
90-10	-3799.426	1.347	-22631.899	9.759	-30485.167953	-37078.598334	157-28-05	89-56-28	2.505
90-38	-3801.740	-1.540	-22630.939	2.807	34851.646060	-10671.484180	67-15-49	270-12-16	2.003
90-37	-3800.966	-6.303	-22629.092	4.814	142631.166876	-18297.850324	157-15-16	90-00-33	7.674
90-34	-3808.043	-11.653	-22626.125	-8.098	263662.234625	30837.532214	247-31-56	89-43-20	11.974
90-32	-3812.619	-5.531	-22637.190	-13.365	125206.297890	50955.652935	247-27-03	180-04-53	2.490
90-31	-3813.574	0.402	-22639.490	-2.844	-9101.074980	10845.804456	338-09-18	89-17-45	1.462
90-9	-3812.217	6.590	-22640.034	-2.711	-149197.824060	10334.920287	337-30-19	180-38-59	5.664
90-1	-3806.984	9.130	-22642.201	-0.664	-206723.295130	2527.837376	21-05-26	136-24-53	4.177
90-2	-3803.087	7.558	-22640.698	10.302	-171118.395484	-39179.402274	67-24-33	133-40-53	9.530
合計				倍面積	-274.412156	274.412156			47.479
				面 積	137.20	137.20			

面積（座標法）計算書

地番 = 2-14
測点名

	[1] X(i)	[2] X(i+1)-X(i-1)	[3] Y(i)	[4] Y(i+1)-Y(i-1)	[2]*[3]	[1]*[4]	方向角	夾 角	距 離
90-11	-3798.659	-1.540	-22630.056	2.807	34850.286240	-10662.835813	157-19-19	90-04-57	2.500
90-37	-3800.966	-3.081	-22629.092	-0.883	69720.232452	3356.252978	247-15-49	90-03-30	2.003
90-38	-3801.740	1.540	-22630.939	-2.807	-34851.646060	10671.484180	337-28-05	89-47-44	2.505
90-10	-3799.426	3.081	-22631.899	0.883	-69728.880819	-3354.893158	67-24-16	90-03-49	1.996
合計				倍面積	-10.008187	10.008187			9.004
				面 積	5.00	5.00			

面積（座標法）計算書

地番 = 2-15
測点名

	[1] X(i)	[2] X(i+1)-X(i-1)	[3] Y(i)	[4] Y(i+1)-Y(i-1)	[2]*[3]	[1]*[4]	方向角	夾 角	距 離
90-13	-3795.155	0.941	-22621.611	5.736	-21286.935951	-21769.009080	156-49-47	90-38-08	1.329
90-41	-3796.377	-8.647	-22621.088	3.618	195604.547936	-13735.291986	157-22-19	179-27-28	8.044
90-40	-3803.802	-9.594	-22617.993	-2.101	216997.024842	7991.788002	247-20-33	90-01-46	5.631
90-39	-3805.971	6.484	-22623.189	-8.831	-146688.757476	33610.529901	337-12-48	90-07-45	9.386
90-12	-3797.318	10.816	-22626.824	1.578	-244731.728384	-5992.167804	67-27-55	89-44-53	5.644
合計				倍面積	-105.849033	105.849033			30.034
				面 積	52.92	52.92			

面積（座標法）計算書

地番 = 2-16
測点名

	[1] X(i)	[2] X(i+1)-X(i-1)	[3] Y(i)	[4] Y(i+1)-Y(i-1)	[2]*[3]	[1]*[4]	方向角	夾 角	距 離
90-14	-3794.572	-0.647	-22620.215	1.904	14635.279105	-7224.865088	157-33-32	89-46-29	1.331
90-42	-3795.802	-1.805	-22619.707	-0.873	40828.571135	3313.735146	247-23-42	90-09-50	1.496
90-41	-3796.377	0.647	-22621.088	-1.904	-14635.843936	7228.301808	336-49-47	90-33-55	1.329
90-13	-3795.155	1.805	-22621.611	0.873	-40832.007855	-3313.170315	67-20-01	89-29-46	1.513
合計				倍面積	-4.001551	4.001551			5.669
				面 積	2.00	2.00			

面積（座標法）計算書

地番 = 2-17
測点名

	[1] X(i)	[2] X(i+1)-X(i-1)	[3] Y(i)	[4] Y(i+1)-Y(i-1)	[2]*[3]	[1]*[4]	方向角	夾 角	距 離
90-15	-3792.029	-8.936	-22614.130	10.933	202079.865680	-41458.253057	157-06-14	90-12-56	12.461
90-45	-3803.508	-12.430	-22609.282	5.244	281033.375260	-19945.595952	157-23-35	179-42-39	1.030
90-44	-3804.459	-4.089	-22608.886	-7.113	92447.734854	27061.116867	247-19-12	90-04-23	8.138
90-43	-3807.597	0.657	-22616.395	-9.107	-14858.971515	34675.785879	337-09-54	90-09-18	4.118
90-40	-3803.802	11.220	-22617.993	-4.693	-253773.881460	17851.242786	337-22-19	179-47-35	8.044
90-41	-3796.377	8.000	-22621.088	-1.714	-180968.704000	6506.990178	67-23-42	89-58-37	1.496
90-42	-3795.802	1.805	-22619.707	0.873	-40828.571135	-3313.735146	337-33-32	269-50-10	1.331
90-14	-3794.572	3.773	-22620.215	5.577	-85346.071195	-21162.328044	67-19-10	90-14-22	6.595
合計				倍面積	-215.223511	215.223511			43.213
				面 積	107.61	107.61			

面積（座標法）計算書

地番 = 2-18
測点名

	[1] X(i)	[2] X(i+1)-X(i-1)	[3] Y(i)	[4] Y(i+1)-Y(i-1)	[2]*[3]	[1]*[4]	方向角	夾 角	距 離
90-3	-3789.692	1.179	-22608.515	8.307	-26655.439185	-31480.971444	113-16-32	134-07-37	2.930
90-4	-3790.850	-10.813	-22605.823	6.737	244436.764099	-25538.956450	157-16-07	136-00-25	10.468
90-16	-3800.505	-12.658	-22601.778	-3.459	286093.305924	13145.946795	248-11-22	89-04-45	8.083
90-45	-3803.508	8.476	-22609.282	-12.352	-191636.274232	46980.930816	337-06-14	91-05-08	12.461
90-15	-3792.029	13.816	-22614.130	0.767	-312436.820080	-2908.486243	67-24-09	89-42-05	6.082
合計				倍面積	-198.463474	198.463474			40.024
				面 積	99.23	99.23			

面積（座標法）計算書

地番 = 2-19
測点名

	[1] X(i)	[2] X(i+1)-X(i-1)	[3] Y(i)	[4] Y(i+1)-Y(i-1)	[2]*[3]	[1]*[4]	方向角	夾 角	距 離
90-16	-3800.505	-8.685	-22601.778	12.402	196296.441930	-47133.863010	157-15-48	90-55-34	12.673
90-17	-3812.193	-14.863	-22596.880	-2.613	335857.427440	9961.260309	247-05-08	90-10-40	8.154
90-46	-3815.368	7.734	-22604.391	-12.006	-174822.359994	45807.308208	337-36-22	89-28-46	11.799
90-44	-3804.459	11.860	-22608.886	-4.891	-268141.387960	18607.608969	337-23-35	180-12-47	1.030
90-45	-3803.508	3.954	-22609.282	7.108	-89397.101028	-27035.334864	68-11-22	89-12-13	8.083
合計				倍面積	-206.979612	206.979612			41.739
				面 積	103.48	103.48			

面積（座標法）計算書

地番 = 2-20
測点名

	[1] X(i)	[2] X(i+1)-X(i-1)	[3] Y(i)	[4] Y(i+1)-Y(i-1)	[2]*[3]	[1]*[4]	方向角	夾 角	距 離
90-44	-3804.459	-7.771	-22608.886	12.004	175693.653106	-45668.725836	157-36-22	89-42-50	11.799
90-46	-3815.368	-7.734	-22604.391	12.006	174822.359994	-45807.308208	67-05-08	270-31-14	8.154
90-17	-3812.193	2.251	-22596.880	7.898	-50865.576880	-30108.700314	157-16-28	89-48-40	1.002
90-18	-3813.117	-1.704	-22596.493	-1.454	38504.424072	5544.272118	247-02-18	90-14-10	1.999
90-52	-3813.897	-1.705	-22598.334	-1.456	38530.159470	5553.034032	157-24-08	269-38-10	1.002
90-51	-3814.822	-3.315	-22597.949	-5.261	74912.200935	20069.778542	247-03-24	90-20-44	6.131
90-48	-3817.212	-5.552	-22603.595	-13.127	125495.159440	50108.541924	247-05-16	179-58-08	8.122
90-47	-3820.374	9.615	-22611.076	-12.800	-217405.495740	48900.787200	337-23-54	89-41-22	13.840
90-43	-3807.597	15.915	-22616.395	2.190	-359939.926425	-8338.637430	67-19-12	90-04-42	8.138
合計				倍面積	-253.042028	253.042028			60.187
				面 積	126.52	126.52			

面積（座標法）計算書

地番 = 2-21
測点名

	[1] X(i)	[2] X(i+1)-X(i-1)	[3] Y(i)	[4] Y(i+1)-Y(i-1)	[2]*[3]	[1]*[4]	方向角	夾 角	距 離
90-18	-3813.117	-0.147	-22596.493	2.230	3321.684471	-8503.250910	157-14-08	89-48-10	1.005
90-19	-3814.044	-1.705	-22596.104	-1.456	38526.357320	5553.248064	247-08-09	90-05-59	2.002
90-51	-3814.822	0.147	-22597.949	-2.230	-3321.898503	8507.053060	337-24-08	89-44-01	1.002
90-52	-3813.897	1.705	-22598.334	1.456	-38530.159470	-5553.034032	67-02-18	90-21-50	1.999
合計				倍面積	-4.016182	4.016182			6.008
				面 積	2.00	2.00			