


画地原子一覧表

2009/09/01

S=1:600

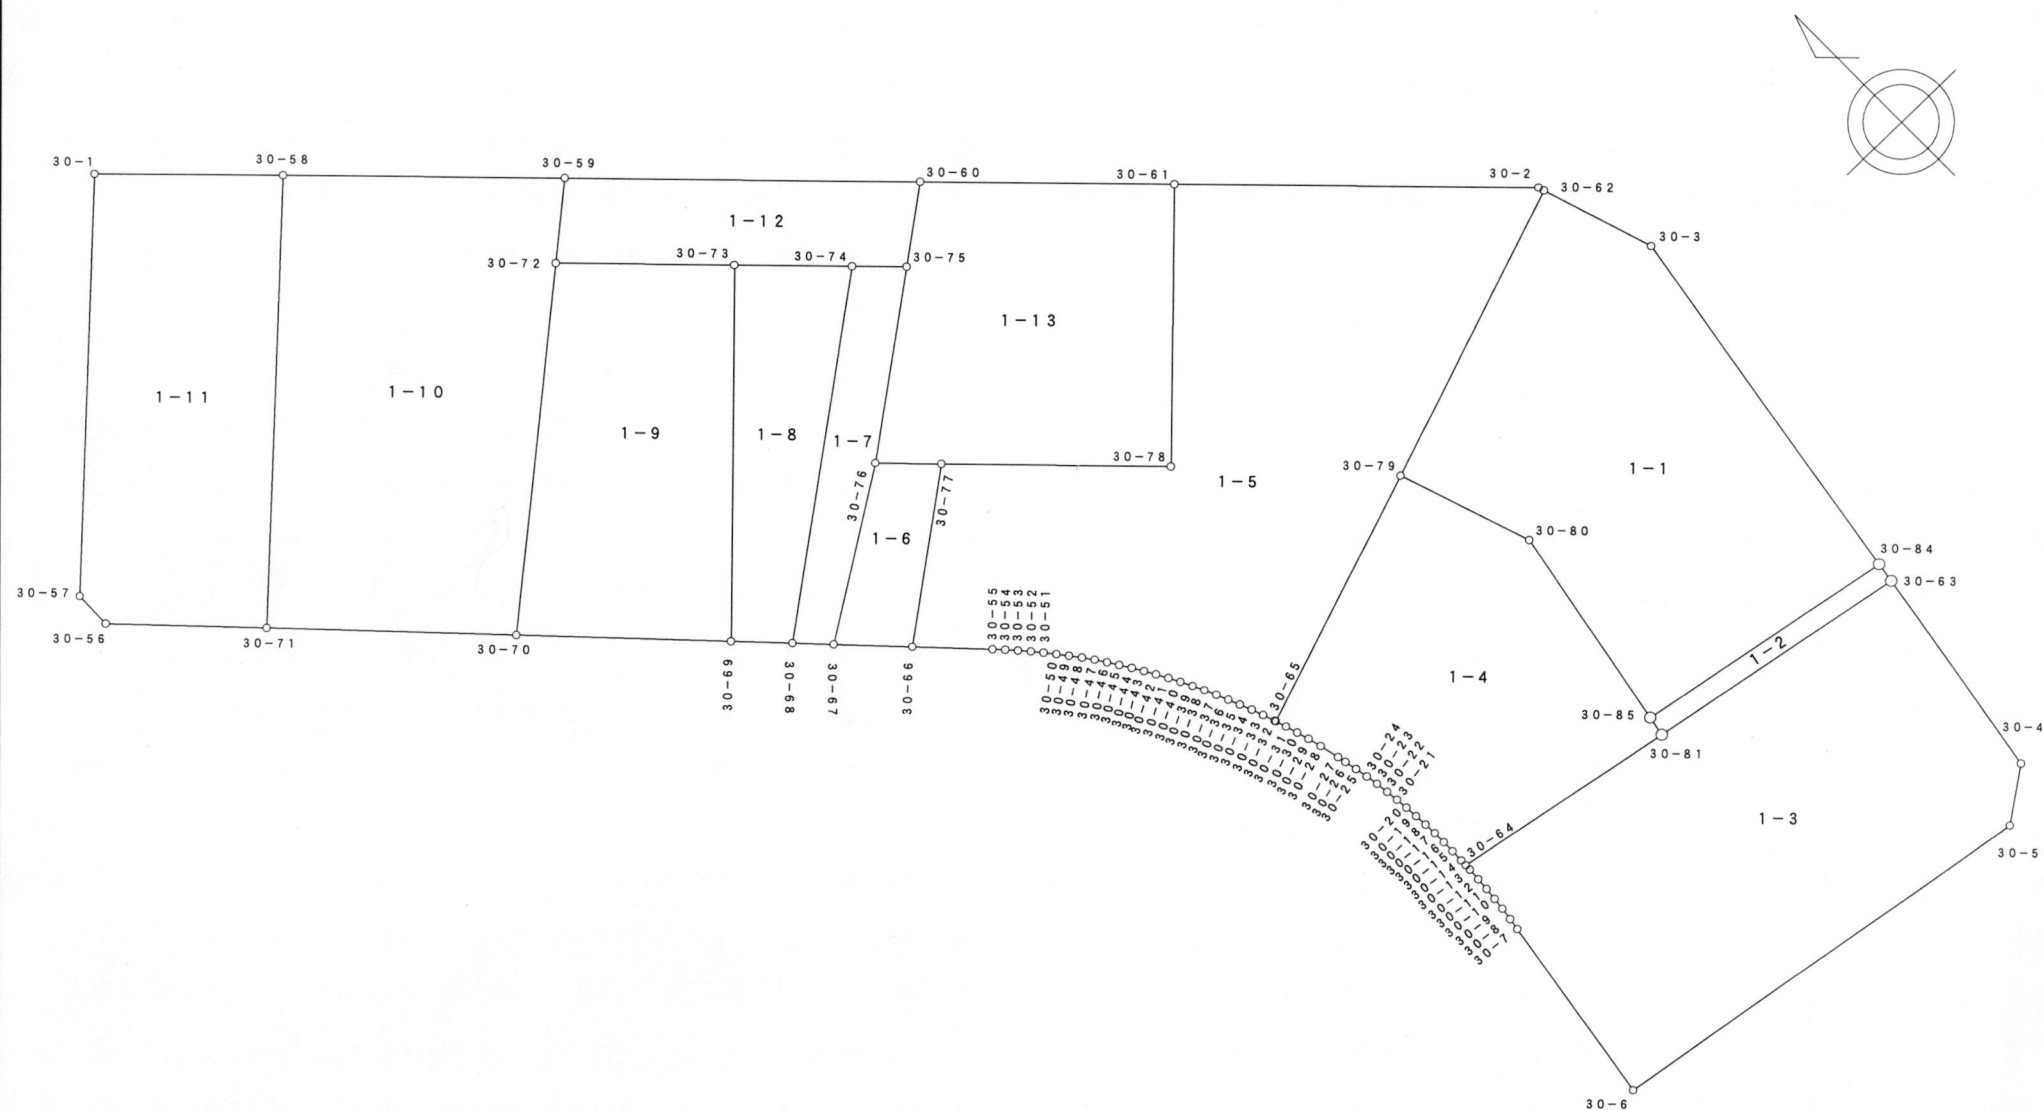

参考資料

※記載内容は換地処分当時のものです。 上尾市

座標面積計算書

参考資料

※記載内容は換地処分当時のものです。 上尾市

地 番 1-1

点 名		[2] Y座標	[3]	[4]	[2]*[3]	[1]*[4]	夾 角	方向角	距 離
30-62	-3196.298	-18950.096	-0.836	26.927	15842.280256	-86066.716246	89° 02' 10"	162° 03' 50"	9.514
30-3	-3205.350	-18947.166	-39.810	-1.983	754286.678460	6356.209050	152° 59' 19"	189° 04' 31"	31.147
30-84	-3236.108	-18952.079	-26.787	-26.318	507669.340173	85167.890344	88° 33' 55"	280° 30' 36"	21.770
30-85	-3232.137	-18973.484	20.736	-18.301	-393434.164224	59151.339237	90° 01' 14"	10° 29' 22"	17.050
30-80	-3215.372	-18970.380	27.623	-0.609	-524018.806740	1958.161548	209° 22' 05"	341° 07' 17"	11.475
30-79	-3204.514	-18974.093	19.074	20.284	-361911.849882	-65000.361976	90° 01' 17"	71° 06' 00"	25.364
					倍 面 積	1566.521957			
					面 積	783.26			

座標面積計算書

参考資料

※記載内容は換地処分当時のものです。 上尾市

地 番 1-2

点 名		[2] Y座標	[3]	[4]	[2]*[3]	[1]*[4]	夾 角	方向角	距 離
30-63	-3237.728	-18952.338	2.357	-21.704	-44670.660666	70271.648512	88° 34' 38"	280° 30' 22"	21.810
30-81	-3233.751	-18973.783	5.591	-21.146	-106082.420753	68380.898646	90° 00' 39"	10° 29' 43"	1.641
30-85	-3232.137	-18973.484	-2.357	21.704	44720.501788	-70150.301448	89° 59' 07"	100° 30' 36"	21.770
30-84	-3236.108	-18952.079	-5.591	21.146	105961.073689	-68430.739768	91° 25' 36"	189° 05' 00"	1.640
					倍 面 積	71.505942			
					面 積	35.75			

座標面積計算書

参考資料

※記載内容は換地処分当時のものです。 上尾市

地 番 1-3

点 名	[1] X座標	[2] Y座標	[3]	[4]	[2]*[3]	[1]*[4]	夾 角	方向角	距 離
30-63	-3237.728	-18952.338	-21.544	18.649	408309.169872	-60380.389472	91° 27' 46"	189° 02' 36"	17.788
30-4	-3255.295	-18955.134	-20.470	-6.880	388011.592980	22396.429600	134° 26' 58"	234° 35' 38"	5.010
30-5	-3258.198	-18959.218	2.857	-40.052	-54166.485826	130497.346296	135° 29' 44"	279° 05' 54"	36.426
30-6	-3252.438	-18995.186	21.329	-33.470	-405148.322194	108859.099860	89° 58' 59"	9° 06' 55"	15.768
30-7	-3236.869	-18992.688	16.537	2.653	-314082.081456	-8587.413457	180° 01' 05"	9° 05' 50"	0.980
30-8	-3235.901	-18992.533	1.991	0.294	-37814.133203	-951.354894	181° 21' 34"	7° 44' 16"	1.032
30-9	-3234.878	-18992.394	2.022	0.244	-38402.620668	-789.310232	181° 44' 16"	6° 00' 00"	1.004
30-10	-3233.879	-18992.289	2.003	0.200	-38041.554867	-646.775800	180° 35' 41"	5° 24' 19"	1.008
30-11	-3232.875	-18992.194	2.026	0.166	-38478.185044	-536.657250	181° 25' 52"	3° 58' 27"	1.024
30-12	-3231.853	-18992.123	2.034	0.126	-38629.978182	-407.213478	180° 51' 48"	3° 06' 39"	1.013
30-13	-3230.841	-18992.068	1.490	0.068	-28298.181320	-219.697188	181° 33' 11"	1° 33' 28"	0.478
30-64	-3230.363	-18992.055	-2.910	18.285	55266.880050	-59067.187455	81° 03' 12"	100° 30' 16"	18.583
30-81	-3233.751	-18973.783	-7.365	39.717	139741.911795	-128434.888467	179° 59' 54"	100° 30' 22"	21.810
					倍 面 積	1731.988063			
					面 積	865.99			

座標面積計算書

参考資料

※記載内容は換地処分当時のものです。 上尾市

地 番 1-4

点 名	[1] X座標	[2] Y座標	[3]	[4]	[2]*[3]	[1]*[4]	夾 角	方向角	距 離
30-79	-3204.514	-18974.093	-3.776	24.445	71646.175168	-78334.344730	90° 01' 07"	161° 07' 17"	11.475
30-80	-3215.372	-18970.380	-27.623	0.609	524018.806740	-1958.161548	150° 37' 55"	190° 29' 22"	17.050
30-85	-3232.137	-18973.484	-18.379	-3.403	348713.662436	10998.962211	179° 59' 39"	190° 29' 43"	1.641
30-81	-3233.751	-18973.783	1.774	-18.571	-33659.491042	60053.989821	89° 59' 27"	280° 30' 16"	18.583
30-64	-3230.363	-18992.055	3.918	-18.258	-74410.871490	58979.967654	98° 59' 29"	1° 30' 47"	0.530
30-14	-3229.833	-18992.041	1.545	0.027	-29342.703345	-87.205491	180° 46' 45"	0° 44' 02"	1.015
30-15	-3228.818	-18992.028	2.015	0.014	-38268.936420	-45.203452	180° 40' 36"	0° 03' 26"	1.000
30-16	-3227.818	-18992.027	2.027	-0.018	-38496.838729	58.100724	181° 07' 02"	358° 56' 24"	1.027
30-17	-3226.791	-18992.046	2.032	-0.053	-38591.837472	171.019923	180° 52' 39"	358° 03' 45"	1.005
30-18	-3225.786	-18992.080	2.010	-0.097	-38174.080800	312.901242	181° 38' 58"	356° 24' 47"	1.007
30-19	-3224.781	-18992.143	2.029	-0.137	-38535.058147	441.794997	180° 32' 47"	355° 52' 00"	1.026
30-20	-3223.757	-18992.217	2.012	-0.175	-38212.340604	564.157475	181° 42' 13"	354° 09' 47"	0.993
30-21	-3222.769	-18992.318	1.999	-0.229	-37965.643682	738.014101	181° 22' 43"	352° 47' 04"	1.019
30-22	-3221.758	-18992.446	2.026	-0.263	-38478.695596	847.322354	180° 21' 38"	352° 25' 26"	1.024
30-23	-3220.743	-18992.581	2.002	-0.307	-38023.147162	988.768101	182° 18' 33"	350° 06' 53"	1.001
30-24	-3219.756	-18992.753	1.997	-0.354	-37928.527741	1139.793624	180° 19' 47"	349° 47' 06"	1.026
30-25	-3218.746	-18992.935	1.993	-0.387	-37852.919455	1245.654702	181° 33' 54"	348° 13' 12"	1.004
30-26	-3217.763	-18993.140	1.673	-0.348	-31775.523220	1119.781524	179° 55' 43"	348° 17' 29"	0.704
30-27	-3217.073	-18993.283	2.278	-0.522	-43266.698674	1679.312106	181° 42' 53"	346° 34' 36"	1.632
30-28	-3215.485	-18993.662	2.674	-0.668	-50789.052188	2147.943980	181° 28' 43"	345° 05' 53"	1.123
30-29	-3214.399	-18993.951	2.062	-0.579	-39165.526962	1861.137021	181° 38' 47"	343° 27' 06"	1.018
30-30	-3213.423	-18994.241	1.939	-0.589	-36829.833299	1892.706147	180° 42' 02"	342° 45' 04"	1.008
30-31	-3212.460	-18994.540	1.827	-0.584	-34703.024580	1876.076640	181° 00' 25"	341° 44' 39"	0.909
30-65	-3211.596	-18994.825	7.946	20.447	-150932.879450	-65667.503412	90° 36' 15"	71° 08' 24"	21.908
					倍 面 積	1024.985714			
					面 積	512.49			

座標面積計算書

参考資料

※記載内容は換地処分当時のものです。 上尾市

地 番 1-5

点 名	[1] X座標	[2] Y座標	[3]	[4]	[2]*[3]	[1]*[4]	夾 角	方向角	距 離
30-61	-3175.406	-18970.658	-4.597	36.319	87208.114826	-115327.570514	90° 05' 45"	135° 01' 56"	28.881
30-2	-3195.840	-18950.247	-20.892	20.562	395908.560324	-65712.862080	153° 16' 46"	161° 45' 10"	0.482
30-62	-3196.298	-18950.096	-8.674	-23.846	164373.132704	76218.922108	90° 39' 10"	251° 06' 00"	25.364
30-79	-3204.514	-18974.093	-15.298	-44.729	290265.674714	143334.706706	179° 57' 36"	251° 08' 24"	21.908
30-65	-3211.596	-18994.825	-6.984	-20.767	132659.857800	66695.214132	90° 47' 38"	340° 20' 46"	0.104
30-32	-3211.498	-18994.860	1.062	-0.362	-20172.541320	1162.562276	179° 05' 01"	341° 15' 45"	1.018
30-33	-3210.534	-18995.187	1.904	-0.679	-36166.836048	2179.952586	181° 47' 31"	339° 28' 14"	1.003
30-34	-3209.594	-18995.539	1.887	-0.738	-35844.582093	2368.680372	181° 38' 47"	337° 49' 27"	1.022
30-35	-3208.647	-18995.925	1.873	-0.773	-35579.367525	2480.284131	180° 30' 20"	337° 19' 07"	1.003
30-36	-3207.721	-18996.312	1.865	-0.796	-35428.121880	2553.345916	180° 51' 18"	336° 27' 49"	1.024
30-37	-3206.782	-18996.721	1.863	-0.831	-35390.891223	2664.835842	181° 00' 37"	335° 27' 12"	1.015
30-38	-3205.858	-18997.143	1.824	-0.853	-34650.788832	2734.596874	181° 02' 33"	334° 24' 39"	0.997
30-39	-3204.958	-18997.574	1.813	-0.889	-34442.601662	2849.207662	181° 03' 04"	333° 21' 35"	1.021
30-40	-3204.045	-18998.032	1.792	-0.923	-34044.473344	2957.333535	181° 14' 20"	332° 07' 15"	0.994
30-41	-3203.166	-18998.497	1.779	-0.969	-33798.326163	3103.867854	181° 22' 11"	330° 45' 04"	1.031
30-42	-3202.266	-18999.001	1.754	-1.003	-33324.247754	3211.872798	181° 02' 57"	329° 42' 07"	0.989
30-43	-3201.412	-18999.500	1.719	-1.019	-32660.140500	3262.238828	180° 42' 52"	328° 59' 15"	1.009
30-44	-3200.547	-19000.020	1.717	-1.060	-32623.034340	3392.579820	181° 21' 15"	327° 38' 00"	1.008
30-45	-3199.695	-19000.560	1.692	-1.081	-32148.947520	3458.870295	180° 25' 00"	327° 13' 00"	0.999
30-46	-3198.855	-19001.101	1.670	-1.108	-31731.838670	3544.331340	181° 33' 18"	325° 39' 42"	1.005
30-47	-3198.025	-19001.668	1.656	-1.163	-31466.762208	3719.303075	181° 28' 26"	324° 11' 16"	1.018
30-48	-3197.199	-19002.264	1.657	-1.235	-31486.751448	3948.540765	181° 44' 47"	322° 26' 29"	1.048
30-49	-3196.368	-19002.903	1.608	-1.252	-30556.668024	4001.852736	180° 42' 45"	321° 43' 44"	0.989
30-50	-3195.591	-19003.516	1.569	-1.250	-29816.516604	3994.488750	180° 32' 18"	321° 11' 26"	1.016
30-51	-3194.799	-19004.153	1.563	-1.288	-29703.491139	4114.901112	181° 22' 01"	319° 49' 25"	1.009
30-52	-3194.028	-19004.804	1.534	-1.322	-29153.369336	4222.505016	181° 09' 10"	318° 40' 15"	1.016
30-53	-3193.265	-19005.475	1.509	-1.342	-28679.261775	4285.361630	180° 38' 28"	318° 01' 47"	1.003
30-54	-3192.519	-19006.146	1.475	-1.363	-28034.065350	4351.403397	181° 32' 17"	316° 29' 30"	1.005
30-55	-3191.790	-19006.838	5.299	-5.070	-100717.234562	16182.375300	180° 15' 45"	316° 13' 45"	6.328
30-66	-3187.220	-19011.216	13.391	7.490	-254579.193456	-23872.277800	82° 51' 04"	53° 22' 41"	14.787
30-77	-3178.399	-18999.348	-4.023	24.650	76434.377004	-78347.535350	98° 14' 22"	135° 08' 19"	18.120
30-78	-3191.243	-18986.566	2.993	28.690	-56826.792038	-91556.761670	270° 00' 38"	45° 07' 41"	22.447
					倍 面 積	2177.127442			
					面 積	1088.56			

座標面積計算書

参考資料

※記載内容は換地処分当時のものです。 上尾市

地 番 1-6

点 名	[1] X座標	[2] Y座標	[3]	[4]	[2]*[3]	[1]*[4]	夾 角	方向角	距 離
30-76	-3174.684	-19003.045	4.295	16.201	-81618.078275	-51433.055484	102° 13' 03"	135° 08' 21"	5.241
30-77	-3178.399	-18999.348	-12.536	-8.171	238175.826528	25970.698229	81° 45' 40"	233° 22' 41"	14.787
30-66	-3187.220	-19011.216	-4.295	-16.201	81653.172720	51636.151220	97° 07' 48"	316° 14' 53"	6.265
30-67	-3182.694	-19015.549	12.536	8.171	-238378.922264	-26005.792674	78° 53' 29"	57° 21' 24"	14.849
					倍 面 積	168.001291			
					面 積	84.00			

座標面積計算書

参考資料

※記載内容は換地処分当時のものです。 上尾市

地 番 1-7

点 名	[1] X座標	[2] Y座標	[3]	[4]	[2]*[3]	[1]*[4]	夾 角	方向角	距 離
30-74	-3162.174	-18993.377	15.057	27.528	-285983.277489	-87048.325872	98° 23' 00"	135° 03' 21"	4.350
30-75	-3165.253	-18990.304	-12.510	-9.668	237568.703040	30601.666004	81° 33' 54"	233° 29' 27"	15.851
30-76	-3174.684	-19003.045	-17.441	-25.245	331432.107845	80144.897580	176° 08' 03"	237° 21' 24"	14.849
30-67	-3182.694	-19015.549	-5.626	-14.787	106981.478674	47062.496178	101° 07' 01"	316° 14' 23"	3.300
30-68	-3180.310	-19017.832	20.520	22.172	-390245.912640	-70513.833320	82° 48' 02"	53° 26' 21"	30.446
					倍 面 積	246.900570			
					面 積	123.45			

座標面積計算書

参考資料

※記載内容は換地処分当時のものです。 上尾市

地番	1-8								
点名	[1] X座標	[2] Y座標	[3]	[4]	[2]*[3]	[1]*[4]	夾角	方向角	距離
30-68	-3180.310	-19017.832	-14.636	-27.827	278344.989152	88498.486370	97° 22 '19"	316° 04 '02"	4.860
30-69	-3176.810	-19021.204	24.741	17.864	-470603.608164	-56750.533840	91° 04 '26"	44° 59 '36"	30.035
30-73	-3155.569	-18999.968	14.636	27.827	-278083.531648	-87810.018563	89° 55 '57"	135° 03 '39"	9.331
30-74	-3162.174	-18993.377	-24.741	-17.864	469915.140357	56489.076336	81° 37 '18"	233° 26 '21"	30.446
					倍面積	427.010303			
					面積	213.50			

座標面積計算書

参考資料

※記載内容は換地処分当時のものです。 上尾市

地 番	1-9								
点 名	[1] X座標	[2] Y座標	[3]	[4]	[2]*[3]	[1]*[4]	夾 角	方向角	距 離
30-72	-3145.537	-19009.980	8.943	33.074	-170006.251140	-104035.490738	95° 29' 45"	135° 03' 26"	14.173
30-73	-3155.569	-18999.968	-31.273	-11.224	594185.999264	35418.106456	90° 03' 50"	224° 59' 36"	30.035
30-69	-3176.810	-19021.204	-8.943	-33.074	170106.627372	105069.813940	88° 54' 05"	316° 05' 31"	17.069
30-70	-3164.512	-19033.042	31.273	11.224	-595220.322466	-35518.482688	85° 32' 20"	50° 33' 11"	29.864
					倍 面 積	933.946970			
					面 積	466.97			

座標面積計算書

参考資料

※記載内容は換地処分当時のものです。 上尾市

地 番 1-10

点 名	[1] X座標	[2] Y座標	[3]	[4]	[2]*[3]	[1]*[4]	夾 角	方向角	距 離
30-58	-3125.498	-19020.489	8.996	42.010	-171108.319044	-131302.170980	91° 41' 26"	135° 02' 05"	22.257
30-59	-3141.246	-19004.760	-20.039	10.509	380836.385640	-33011.354214	84° 27' 22"	230° 34' 43"	6.757
30-72	-3145.537	-19009.980	-23.266	-28.282	442286.194680	88962.077434	180° 01' 32"	230° 33' 11"	29.864
30-70	-3164.512	-19033.042	-4.705	-36.790	89550.462610	116422.396480	94° 26' 39"	316° 06' 32"	19.801
30-71	-3150.242	-19046.770	39.014	12.553	-743090.684780	-39544.987826	89° 23' 01"	46° 43' 31"	36.096
倍 面 積						1525.960894			
面 積						762.98			

座標面積計算書

参考資料

※記載内容は換地処分当時のものです。 上尾市

地 番 1-11

点 名	[1] X座標	[2] Y座標	[3]	[4]	[2]*[3]	[1]*[4]	夾 角	方向角	距 離
30-1	-3114.950	-19031.033	12.536	35.066	-238573.029688	-109228.836700	91° 43' 10"	135° 00' 39"	14.914
30-58	-3125.498	-19020.489	-35.292	-15.737	671271.097788	49185.962026	88° 17' 08"	226° 43' 31"	36.096
30-71	-3150.242	-19046.770	-15.533	-35.138	295853.478410	110693.203396	90° 36' 10"	316° 07' 21"	12.778
30-56	-3141.031	-19055.627	12.208	-8.785	-232631.094416	27593.957335	134° 44' 47"	1° 22' 34"	2.997
30-57	-3138.034	-19055.555	26.081	24.594	-496987.929955	-77176.808196	134° 38' 45"	46° 43' 49"	33.677
					倍 面 積	1067.477861			
					面 積	533.73			

座標面積計算書

参考資料

※記載内容は換地処分当時のものです。 上尾市

地 番 1-12

点 名	[1] X座標	[2] Y座標	[3]	[4]	[2]*[3]	[1]*[4]	夾 角	方向角	距 離
30-59	-3141.246	-19004.760	-15.664	25.147	297690.560640	-78992.913162	95° 32' 18"	135° 02' 25"	28.200
30-60	-3161.201	-18984.833	-24.007	14.456	455768.885831	-45698.321656	81° 33' 54"	233° 28' 31"	6.808
30-75	-3165.253	-18990.304	-0.973	-8.544	18477.565792	27043.921632	98° 25' 10"	315° 03' 21"	4.350
30-74	-3162.174	-18993.377	9.684	-9.664	-183931.862868	30559.249536	179° 59' 42"	315° 03' 39"	9.331
30-73	-3155.569	-18999.968	16.637	-16.603	-316102.467616	52391.912107	180° 00' 13"	315° 03' 26"	14.173
30-72	-3145.537	-19009.980	14.323	-4.792	-272279.943540	15073.413304	84° 28' 43"	50° 34' 43"	6.757
倍 面 積						377.261761			
面 積						188.63			

座標面積計算書

参考資料

※記載内容は換地処分当時のものです。 上尾市

地 番 1-13

点 名	[1] X座標	[2] Y座標	[3]	[4]	[2]*[3]	[1]*[4]	夾 角	方向角	距 離
30-60	-3161.201	-18984.833	-10.153	19.646	192753.009449	-62104.954846	98° 24' 53"	135° 03' 38"	20.067
30-61	-3175.406	-18970.658	-30.042	-1.733	569916.507636	5502.978598	89° 55' 57"	225° 07' 41"	22.447
30-78	-3191.243	-18986.566	-2.993	-28.690	56826.792038	91556.761670	89° 59' 22"	315° 08' 19"	18.120
30-77	-3178.399	-18999.348	16.559	-16.479	-314610.203532	52376.837121	179° 59' 58"	315° 08' 21"	5.241
30-76	-3174.684	-19003.045	13.146	9.044	-249814.029570	-28711.842096	81° 38' 54"	53° 29' 27"	15.851
30-75	-3165.253	-18990.304	13.483	18.212	-256046.268832	-57645.587636	180° 00' 56"	53° 28' 31"	6.808
					倍 面 積	974.192811			
					面 積	487.09			