


S = 1 : 500

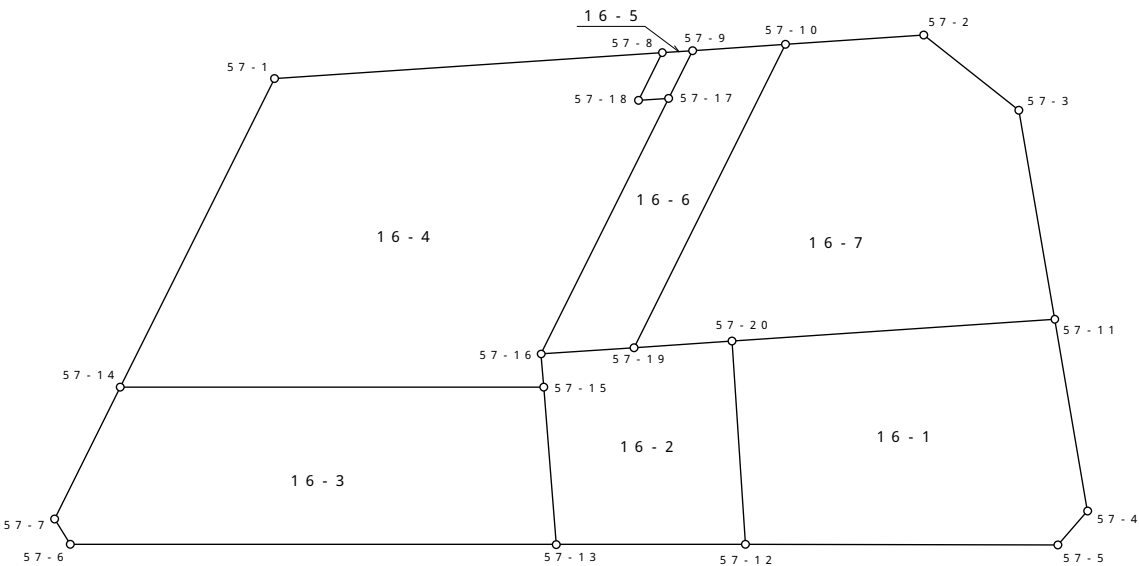

参考資料

※記載内容は換地処分当時のものです。 上尾市

面積（座標法）計算書

地番 = 16-1
測点名

	[1] X(i)	[2] X(i+1)-X(i-1)	[3] Y(i)	[4] Y(i+1)-Y(i-1)	[2]*[3]	[1]*[4]	方向角	夾 角	距 離
57-20	-3624.439	25.302	-22851.288	-0.224	-578183.288976	811.874336	31-40-26	90-06-50	21.389
57-11	-3606.236	12.600	-22840.057	22.803	-287784.718200	-82232.999508	115-50-08	95-50-18	12.857
57-4	-3611.839	-8.511	-22828.485	12.259	194293.235835	-44277.534301	166-42-28	129-07-40	2.988
57-5	-3614.747	-19.699	-22827.798	-11.348	449684.792802	41020.148956	215-37-52	131-04-36	20.659
57-12	-3631.538	-9.692	-22839.833	-23.490	221363.661436	85304.827620	301-47-16	93-50-36	13.476
合計				倍面積	-626.317103	626.317103			71.369
				面 積	313.15	313.15			

面積（座標法）計算書

地番 = 16-2
測点名

	[1] X(i)	[2] X(i+1)-X(i-1)	[3] Y(i)	[4] Y(i+1)-Y(i-1)	[2]*[3]	[1]*[4]	方向角	夾 角	距 離
57-16	-3635.215	6.368	-22857.930	1.349	-145559.298240	-4903.905035	31-38-39	89-22-40	6.153
57-19	-3629.977	10.776	-22854.702	6.642	-246282.268752	-24110.307234	31-39-09	179-59-30	6.506
57-20	-3624.439	-1.561	-22851.288	14.869	35670.860568	-53891.783491	121-47-16	89-51-53	13.476
57-12	-3631.538	-17.276	-22839.833	4.196	394580.954908	-15237.933448	215-29-58	86-17-18	12.501
57-13	-3641.715	-4.807	-22847.092	-16.218	109825.971244	59061.333870	300-56-18	94-33-40	10.445
57-15	-3636.345	6.500	-22856.051	-10.838	-148564.331500	39410.707110	301-01-19	179-54-59	2.193
合計				倍面積	-328.111772	328.111772			51.274
				面 積	164.05	164.05			

面積（座標法）計算書

地番 = 16-3
測点名

	[1] X(i)	[2] X(i+1)-X(i-1)	[3] Y(i)	[4] Y(i+1)-Y(i-1)	[2]*[3]	[1]*[4]	方向角	夾 角	距 離
57-14	-3659.137	31.391	-22872.309	11.690	-717984.651819	-42775.311530	35-30-04	116-31-14	27.996
57-15	-3636.345	17.422	-22856.051	25.217	-398198.120522	-91697.711865	120-56-18	94-33-46	10.445
57-13	-3641.715	-31.525	-22847.092	-9.715	720254.575300	35379.261225	215-31-33	85-24-45	32.137
57-6	-3667.870	-26.021	-22865.766	-20.649	594990.097086	75737.847630	273-52-53	121-38-40	1.980
57-7	-3667.736	8.733	-22867.741	-6.543	-199703.982153	23997.996648	332-01-18	121-51-35	9.737
合計				倍面積	-642.082108	642.082108			82.295
				面 積	321.04	321.04			

面積（座標法）計算書

地番 = 16-4
測点名

	[1] X(i)	[2] X(i+1)-X(i-1)	[3] Y(i)	[4] Y(i+1)-Y(i-1)	[2]*[3]	[1]*[4]	方向角	夾 角	距 離
57-1	-3638.979	42.024	-22882.987	2.821	-961634.645688	-10265.559759	31-41-21	120-24-00	25.697
57-8	-3617.113	18.749	-22869.488	15.148	-428780.030512	-54792.027724	152-07-11	59-34-10	3.526
57-18	-3620.230	-1.415	-22867.839	2.702	32357.992185	-9781.861460	31-44-40	300-22-31	2.001
57-17	-3618.528	-14.985	-22866.786	9.909	342658.788210	-35855.993952	152-02-40	59-42-00	18.891
57-16	-3635.215	-17.817	-22857.930	10.735	407259.738810	-39024.033025	121-01-19	211-01-21	2.193
57-15	-3636.345	-23.922	-22856.051	-14.379	546762.452022	52287.004755	215-30-04	85-31-15	27.996
57-14	-3659.137	-2.634	-22872.309	-26.936	60245.661906	98562.514232	332-05-21	63-24-43	22.812
合計				倍面積	-1130.043067	1130.043067			103.116
				面 積	565.02	565.02			

面積（座標法）計算書

地番 = 16-5
測点名

	[1] X(i)	[2] X(i+1)-X(i-1)	[3] Y(i)	[4] Y(i+1)-Y(i-1)	[2]*[3]	[1]*[4]	方向角	夾 角	距 離
57-8	-3617.113	4.821	-22869.488	-0.599	-110253.801648	2166.650687	31-38-29	120-28-42	2.002
57-9	-3615.409	-1.415	-22868.438	2.702	32358.839770	-9768.835118	152-05-30	59-32-59	3.529
57-17	-3618.528	-4.821	-22866.786	0.599	110240.775306	-2167.498272	211-44-40	120-20-50	2.001
57-18	-3620.230	1.415	-22867.839	-2.702	-32357.992185	9781.861460	332-07-11	59-37-29	3.526
合計				倍面積	-12.178757	12.178757			11.058
				面 積	6.08	6.08			

面積（座標法）計算書

地番 = 16-6
測点名

	[1] X(i)	[2] X(i+1)-X(i-1)	[3] Y(i)	[4] Y(i+1)-Y(i-1)	[2]*[3]	[1]*[4]	方向角	夾 角	距 離
57-9	-3615.409	8.360	-22868.438	1.579	-191180.141680	-5708.730811	31-39-12	120-26-18	6.157
57-10	-3610.168	-14.568	-22865.207	13.736	333100.335576	-49589.267648	152-03-44	59-35-28	22.422
57-19	-3629.977	-25.047	-22854.702	7.277	572441.720994	-26415.342629	211-38-39	120-25-05	6.153
57-16	-3635.215	11.449	-22857.930	-12.084	-261700.440570	43927.938060	332-02-40	59-35-59	18.891
57-17	-3618.528	19.806	-22866.786	-10.508	-452899.563516	38023.492224	332-05-30	179-57-10	3.529
合計				倍面積	-238.089196	238.089196			57.152
				面 積	119.04	119.04			

面積（座標法）計算書

地番 = 16-7
測点名

	[1] X(i)	[2] X(i+1)-X(i-1)	[3] Y(i)	[4] Y(i+1)-Y(i-1)	[2]*[3]	[1]*[4]	方向角	夾 角	距 離
57-10	-3610.168	27.611	-22865.207	-5.693	-631331.230477	20552.686424	31-39-53	120-23-51	9.167
57-2	-3602.366	10.039	-22860.395	12.510	-229495.505405	-45065.598660	73-47-47	137-52-06	8.016
57-3	-3600.129	-3.870	-22852.697	20.338	88439.937390	-73219.423602	115-47-15	138-00-32	14.038
57-11	-3606.236	-24.310	-22840.057	1.409	555241.785670	-5081.186524	211-40-26	84-06-49	21.389
57-20	-3624.439	-23.741	-22851.288	-14.645	542512.428408	53079.909155	211-39-09	180-01-17	6.506
57-19	-3629.977	14.271	-22854.702	-13.919	-326159.452242	50525.649863	332-03-44	59-35-25	22.422
合計				倍面積	-792.036656	792.036656			81.538
				面 積	396.01	396.01			