


S = 1 : 250

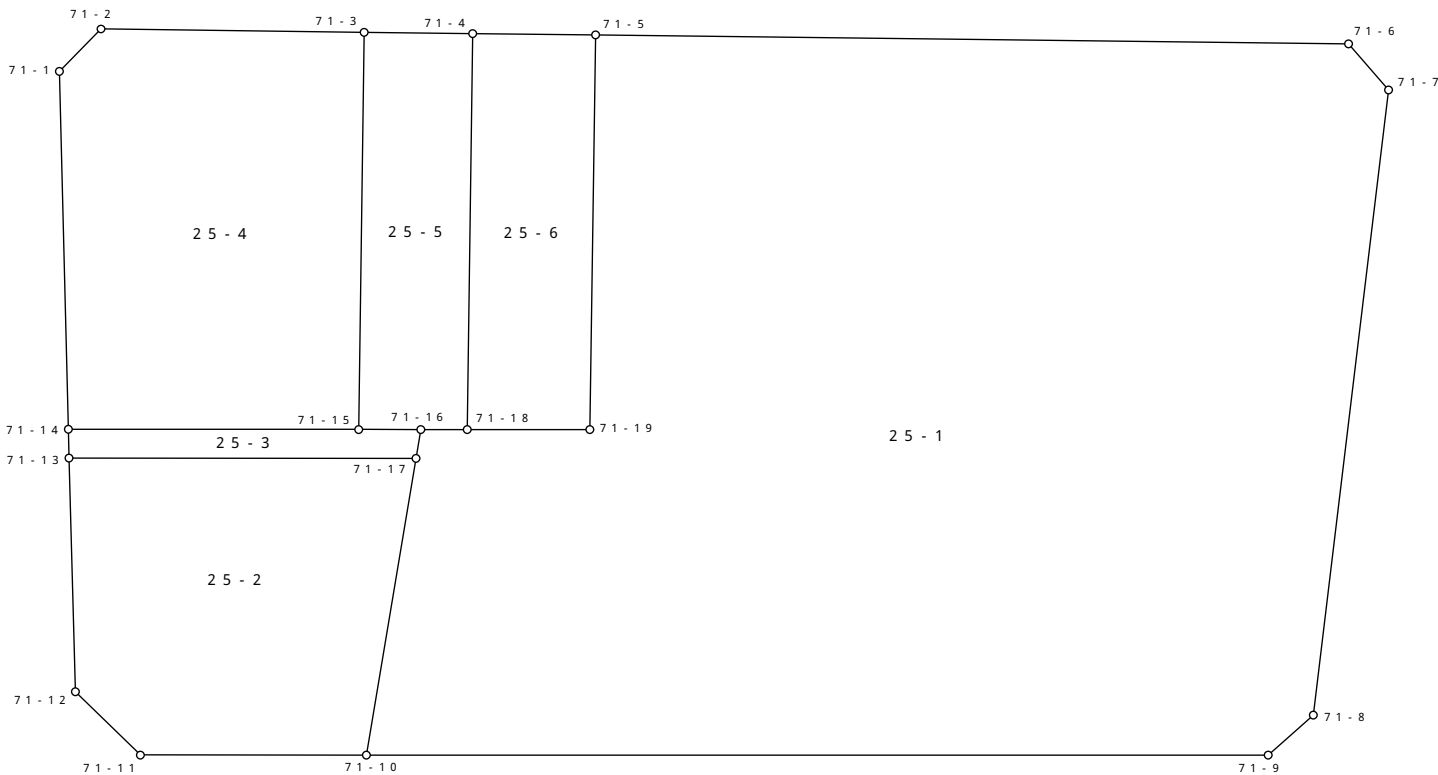

参考資料

※記載内容は換地処分当時のものです。 上尾市

面積（座標法）計算書

地番 = 25-1  
測点名

	[1] X(i)	[2] X(i+1)-X(i-1)	[3] Y(i)	[4] Y(i+1)-Y(i-1)	[2]*[3]	[1]*[4]	方向角	夾 角	距 離
71-5	-3862.725	24.073	-22862.587	14.563	-550371.056851	-56252.864175	58-48-16	90-07-59	24.896
71-6	-3849.830	12.305	-22841.291	23.223	-281062.085755	-89404.602090	107-01-24	131-46-52	2.015
71-7	-3850.420	-19.457	-22839.364	10.729	444385.505348	-41311.156180	154-59-23	132-02-01	20.819
71-8	-3869.287	-20.780	-22830.562	8.233	474419.078360	-31855.839871	196-33-52	138-25-31	1.996
71-9	-3871.200	-17.656	-22831.131	-25.885	403106.448936	100206.012000	238-07-27	138-26-25	29.812
71-10	-3886.943	-6.544	-22856.447	-29.103	149572.589168	113121.702129	337-37-27	80-30-00	9.948
71-17	-3877.744	10.089	-22860.234	-4.154	-230636.900826	16108.148576	337-35-27	180-02-00	0.963
71-16	-3876.854	1.699	-22860.601	0.934	-38840.161099	-3620.981636	58-07-32	99-27-55	1.532
71-18	-3876.045	2.951	-22859.300	4.747	-67457.794300	-18399.585615	58-08-07	179-59-25	4.057
71-19	-3873.903	13.320	-22855.854	-3.287	-304439.975280	12733.519161	328-56-15	269-11-52	13.049
合計				倍面積	-1324.352299	1324.352299			109.087
				面 積	662.17	662.17			

面積（座標法）計算書

地番 = 25-2  
測点名

	[1] X(i)	[2] X(i+1)-X(i-1)	[3] Y(i)	[4] Y(i+1)-Y(i-1)	[2]*[3]	[1]*[4]	方向角	夾 角	距 離
71-13	-3883.796	12.499	-22869.975	5.493	-285851.817525	-21333.691428	58-08-52	88-28-15	11.468
71-17	-3877.744	-3.147	-22860.234	13.528	71941.156398	-52458.120832	157-37-27	80-31-25	9.948
71-10	-3886.943	-13.139	-22856.447	-2.555	300310.857133	9931.139365	238-08-57	99-28-30	7.466
71-11	-3890.883	-3.300	-22862.789	-9.280	75447.203700	36107.394240	282-17-21	135-51-36	3.007
71-12	-3890.243	7.087	-22865.727	-7.186	-162049.407249	27955.286198	326-37-07	135-40-14	7.721
合計				倍面積	-202.007543	202.007543			39.610
				面 積	101.00	101.00			

面積（座標法）計算書

地番 = 25-3  
測点名

	[1] X(i)	[2] X(i+1)-X(i-1)	[3] Y(i)	[4] Y(i+1)-Y(i-1)	[2]*[3]	[1]*[4]	方向角	夾 角	距 離
71-14	-3883.001	5.862	-22870.498	7.630	-134066.859276	-29627.297630	58-08-22	88-31-16	9.599
71-15	-3877.934	6.147	-22862.345	9.897	-140534.834715	-38379.912798	58-13-53	179-54-29	2.051
71-16	-3876.854	0.190	-22860.601	2.111	-4343.514190	-8184.038794	157-35-27	80-38-26	0.963
71-17	-3877.744	-6.942	-22860.234	-9.374	158695.744428	36349.972256	238-08-52	99-26-35	11.468
71-13	-3883.796	-5.257	-22869.975	-10.264	120227.458575	39863.282144	326-39-38	91-29-14	0.952
合計				倍面積	-22.005178	22.005178			25.033
				面 積	11.00	11.00			

面積（座標法）計算書

地番 = 25-4  
測点名

	[1] X(i)	[2] X(i+1)-X(i-1)	[3] Y(i)	[4] Y(i+1)-Y(i-1)	[2]*[3]	[1]*[4]	方向角	夾 角	距 離
71-1	-3873.110	11.809	-22877.000	-6.078	-270154.493000	23540.762580	12-27-56	134-12-54	1.964
71-2	-3871.192	6.422	-22876.576	7.869	-146913.371072	-30462.409848	58-49-38	133-38-18	8.701
71-3	-3866.688	-6.742	-22869.131	14.231	154183.681202	-55026.836928	148-53-33	89-56-05	13.135
71-15	-3877.934	-16.313	-22862.345	-1.367	372953.433985	5301.135778	238-08-22	90-45-11	9.599
71-14	-3883.001	4.824	-22870.498	-14.655	-110327.282352	56905.379655	326-40-50	91-27-32	11.837
合計				倍面積	-258.031237	258.031237			45.236
				面 積	129.01	129.01			

面積（座標法）計算書

地番 = 25-5  
測点名

	[1] X(i)	[2] X(i+1)-X(i-1)	[3] Y(i)	[4] Y(i+1)-Y(i-1)	[2]*[3]	[1]*[4]	方向角	夾 角	距 離
71-3	-3866.688	13.104	-22869.131	-3.714	-299677.092624	14360.879232	58-50-01	90-03-32	3.590
71-4	-3864.830	-9.357	-22866.059	9.831	213957.714063	-37995.143730	148-55-25	89-54-36	13.094
71-18	-3876.045	-12.024	-22859.300	5.458	274860.223200	-21155.453610	238-07-32	90-47-53	1.532
71-16	-3876.854	-1.889	-22860.601	-3.045	43183.675289	11805.020430	238-13-53	179-53-39	2.051
71-15	-3877.934	10.166	-22862.345	-8.530	-232418.599270	33078.777020	328-53-33	89-20-20	13.135
合計				倍面積	-94.079342	94.079342			33.402
				面 積	47.03	47.03			

面積（座標法）計算書

地番 = 25-6  
測点名

	[1] X(i)	[2] X(i+1)-X(i-1)	[3] Y(i)	[4] Y(i+1)-Y(i-1)	[2]*[3]	[1]*[4]	方向角	夾 角	距 離
71-4	-3864.830	13.320	-22866.059	-3.287	-304575.905880	12703.696210	58-46-21	90-09-04	4.060
71-5	-3862.725	-9.073	-22862.587	10.205	207432.251851	-39419.108625	148-56-15	89-50-06	13.049
71-19	-3873.903	-13.320	-22855.854	3.287	304439.975280	-12733.519161	238-08-07	90-48-08	4.057
71-18	-3876.045	9.073	-22859.300	-10.205	-207402.428900	39555.039225	328-55-25	89-12-42	13.094
合計				倍面積	-106.107649	106.107649			34.260
				面 積	53.05	53.05			