


S = 1 : 500

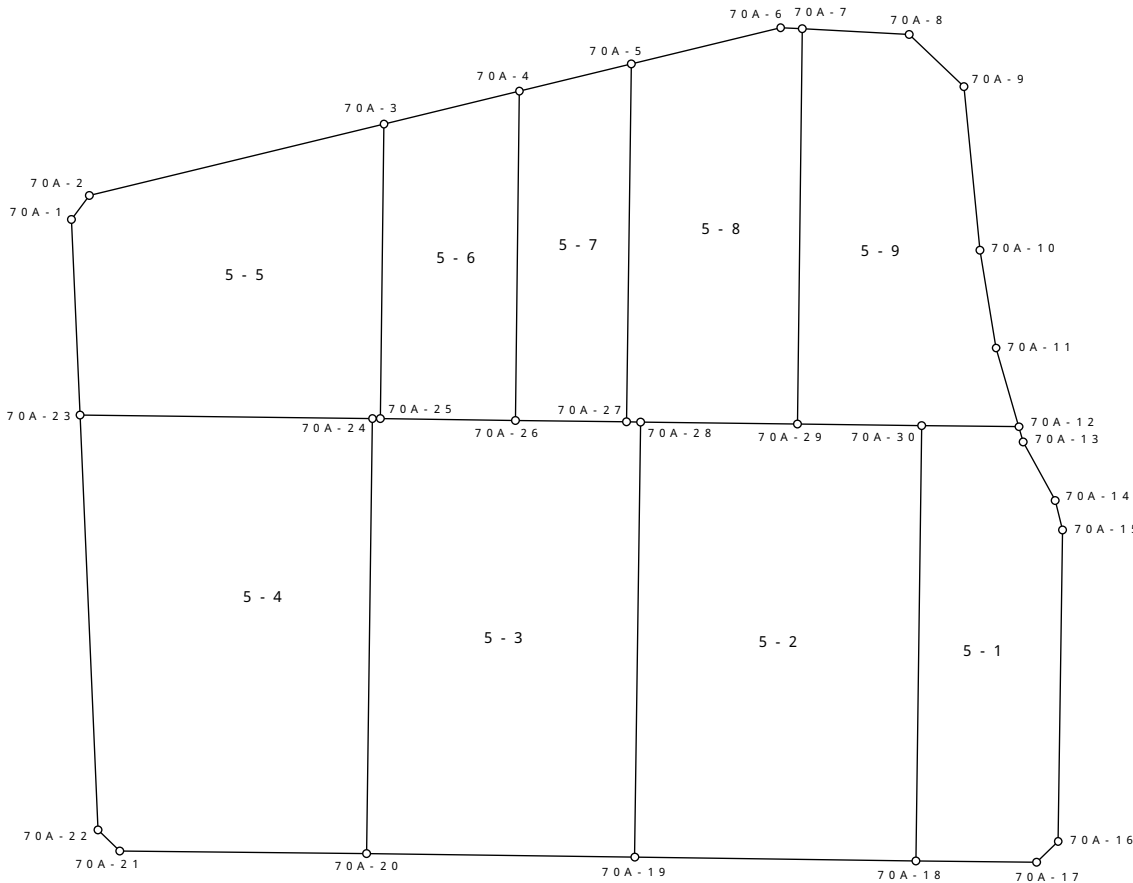

参考資料

※記載内容は換地処分当時のものです。 上尾市

面積（座標法）計算書

地番 = 5-1  
測点名

	[1] X(i)	[2] X(i+1)-X(i-1)	[3] Y(i)	[4] Y(i+1)-Y(i-1)	[2]*[3]	[1]*[4]	方向角	夾 角	距 離
70A-30	-3890.885	29.077	-22935.193	-5.010	-666886.606861	19493.333850	67-30-37	90-07-27	6.431
70A-12	-3888.425	1.658	-22929.251	6.598	-38016.698158	-25655.828150	140-43-06	106-47-31	1.036
70A-13	-3889.227	-3.533	-22928.595	4.121	81006.726135	-16027.504467	128-14-38	192-28-28	4.412
70A-14	-3891.958	-4.335	-22925.130	4.670	99380.438550	-18175.443860	143-05-04	165-09-34	2.006
70A-15	-3893.562	-20.660	-22923.925	9.035	473608.290500	-35178.332670	157-39-45	165-25-19	20.602
70A-16	-3912.618	-20.886	-22916.095	7.068	478625.560170	-27654.384024	202-36-23	135-03-22	1.982
70A-17	-3914.448	-4.884	-22916.857	-8.146	111925.929588	31887.093408	247-31-49	135-04-34	7.991
70A-18	-3917.502	23.563	-22924.241	-18.336	-540163.890683	71831.316672	337-38-04	89-53-45	28.782
合計				倍面積	-520.250759	520.250759			73.242
				面 積	260.12	260.12			

面積（座標法）計算書

地番 = 5-2  
測点名

	[1] X(i)	[2] X(i+1)-X(i-1)	[3] Y(i)	[4] Y(i+1)-Y(i-1)	[2]*[3]	[1]*[4]	方向角	夾 角	距 離
70A-28	-3897.960	30.559	-22952.382	-1.348	-701401.841538	5254.450080	67-38-34	90-00-26	10.374
70A-29	-3894.014	7.075	-22942.788	17.189	-162320.225100	-66934.206646	67-36-33	180-02-01	8.214
70A-30	-3890.885	-23.488	-22935.193	18.547	538701.813184	-72164.244095	157-38-04	89-58-29	28.782
70A-18	-3917.502	-33.688	-22924.241	-6.247	772271.830808	24472.634994	247-39-04	89-59-00	18.596
70A-19	-3924.573	19.542	-22941.440	-28.141	-448321.620480	110441.408793	337-39-00	90-00-04	28.775
合計				倍面積	-1070.043126	1070.043126			94.741
				面 積	535.02	535.02			

面積（座標法）計算書

地番 = 5-3  
測点名

	[1] X(i)	[2] X(i+1)-X(i-1)	[3] Y(i)	[4] Y(i+1)-Y(i-1)	[2]*[3]	[1]*[4]	方向角	夾 角	距 離
70A-24	-3904.711	26.820	-22968.766	-10.464	-616022.304120	40858.895904	65-59-31	91-40-39	0.511
70A-25	-3904.503	3.594	-22968.299	8.735	-82548.066606	-34105.833705	67-43-46	178-15-45	8.934
70A-26	-3901.117	6.186	-22960.031	15.062	-142030.751766	-58758.624254	67-36-07	180-07-39	7.348
70A-27	-3898.317	3.157	-22953.237	7.649	-72463.369209	-29818.226733	67-20-14	180-15-53	0.927
70A-28	-3897.960	-26.256	-22952.382	11.797	602637.741792	-45984.234120	157-39-00	89-41-14	28.775
70A-19	-3924.573	-33.363	-22941.440	-5.453	765395.262720	21400.696569	247-37-21	90-01-39	17.730
70A-20	-3931.323	19.862	-22957.835	-27.326	-455988.518770	107427.332298	337-40-10	89-57-11	28.770
合計				倍面積	-1020.005959	1020.005959			92.995
				面 積	510.00	510.00			

面積（座標法）計算書

地番 = 5-4  
測点名

	[1] X(i)	[2] X(i+1)-X(i-1)	[3] Y(i)	[4] Y(i+1)-Y(i-1)	[2]*[3]	[1]*[4]	方向角	夾 角	距 離
70A-23	-3912.081	32.139	-22986.646	6.020	-738767.815794	-23550.727620	67-35-56	86-48-54	19.339
70A-24	-3904.711	-19.242	-22968.766	28.811	441964.995372	-112498.628621	157-40-10	89-55-46	28.770
70A-20	-3931.323	-32.854	-22957.835	-4.155	754256.711090	16334.647065	247-31-20	90-08-50	16.326
70A-21	-3937.565	-5.527	-22972.921	-16.951	126971.334367	66745.664315	290-58-33	136-32-47	1.997
70A-22	-3936.850	25.484	-22974.786	-13.725	-585489.446424	54033.266250	334-24-50	136-33-43	27.462
合計				倍面積	-1064.221389	1064.221389			93.894
				面 積	532.11	532.11			

面積（座標法）計算書

地番 = 5-5  
測点名

	[1] X(i)	[2] X(i+1)-X(i-1)	[3] Y(i)	[4] Y(i+1)-Y(i-1)	[2]*[3]	[1]*[4]	方向角	夾 角	距 離
70A-1	-3900.417	13.583	-22992.236	-5.130	-312303.541588	20009.139210	13-28-48	140-54-50	1.973
70A-2	-3898.498	13.918	-22991.776	16.521	-319999.538368	-64407.085458	53-14-13	140-14-35	20.048
70A-3	-3886.499	-6.005	-22975.715	23.477	137969.168575	-91243.337023	157-36-46	75-37-27	19.472
70A-25	-3904.503	-18.212	-22968.299	6.949	418298.661388	-27132.391347	245-59-31	91-37-15	0.511
70A-24	-3904.711	-7.578	-22968.766	-18.347	174057.308748	71639.732717	247-35-56	178-23-35	19.339
70A-23	-3912.081	4.294	-22986.646	-23.470	-98704.657924	91816.541070	334-23-38	93-12-18	12.934
合計				倍面積	-682.599169	682.599169			74.277
				面 積	341.29	341.29			

面積（座標法）計算書

地番 = 5-6  
測点名

	[1] X(i)	[2] X(i+1)-X(i-1)	[3] Y(i)	[4] Y(i+1)-Y(i-1)	[2]*[3]	[1]*[4]	方向角	夾 角	距 離
70A-3	-3886.499	23.523	-22975.715	-0.037	-540457.743945	143.800463	53-12-21	104-24-25	9.215
70A-4	-3880.980	-14.618	-22968.336	15.684	335751.135648	-60869.290320	157-35-15	75-37-06	21.782
70A-26	-3901.117	-23.523	-22960.031	0.037	540088.809213	-144.341329	247-43-46	89-51-29	8.934
70A-25	-3904.503	14.618	-22968.299	-15.684	-335750.594782	61238.225052	337-36-46	90-07-00	19.472
合計				倍面積	-368.393866	368.393866			59.403
				面 積	184.19	184.19			

面積（座標法）計算書

地番 = 5-7  
測点名

	[1] X(i)	[2] X(i+1)-X(i-1)	[3] Y(i)	[4] Y(i+1)-Y(i-1)	[2]*[3]	[1]*[4]	方向角	夾 角	距 離
70A-4	-3880.980	24.690	-22968.336	-2.214	-567088.215840	8592.489720	53-13-19	104-21-56	7.605
70A-5	-3876.427	-17.337	-22962.245	15.099	398096.441565	-58530.171273	157-37-56	75-35-23	23.671
70A-27	-3898.317	-24.690	-22953.237	2.214	566715.421530	-8630.873838	247-36-07	90-01-49	7.348
70A-26	-3901.117	17.337	-22960.031	-15.099	-398058.057447	58902.965583	337-35-15	90-00-52	21.782
合計				倍面積	-334.410192	334.410192			60.406
				面 積	167.20	167.20			



面積（座標法）計算書

地番 = 5-8  
測点名

	[1] X(i)	[2] X(i+1)-X(i-1)	[3] Y(i)	[4] Y(i+1)-Y(i-1)	[2]*[3]	[1]*[4]	方向角	夾 角	距 離
70A-5	-3876.427	27.973	-22962.245	-0.858	-642322.879385	3325.974366	53-15-47	104-22-09	10.170
70A-6	-3870.344	6.578	-22954.095	9.498	-150992.036910	-36760.527312	69-50-10	163-25-37	1.436
70A-7	-3869.849	-23.670	-22952.747	11.307	543291.521490	-43756.382643	157-36-08	92-14-02	26.137
70A-29	-3894.014	-28.111	-22942.788	0.365	644944.713468	-1421.315110	247-38-34	89-57-34	10.374
70A-28	-3897.960	-4.303	-22952.382	-10.449	98764.099746	40729.784040	247-20-14	180-18-20	0.927
70A-27	-3898.317	21.533	-22953.237	-9.863	-494252.052321	38449.100571	337-37-56	89-42-18	23.671
合計				倍面積	-566.633912	566.633912			72.715
				面 積	283.31	283.31			

面積（座標法）計算書

地番 = 5-9  
測点名

	[1] X(i)	[2] X(i+1)-X(i-1)	[3] Y(i)	[4] Y(i+1)-Y(i-1)	[2]*[3]	[1]*[4]	方向角	夾 角	距 離
70A-7	-3869.849	26.602	-22952.747	-3.326	-610588.975694	12871.117774	69-49-35	87-46-33	7.067
70A-8	-3867.412	0.679	-22946.114	11.317	-15580.411406	-43767.501604	110-34-20	139-15-15	5.003
70A-9	-3869.170	-11.279	-22941.430	9.913	258756.388970	-38355.082210	151-13-27	139-20-53	10.862
70A-10	-3878.691	-15.059	-22936.201	8.747	345396.250859	-33926.910177	147-34-28	183-38-59	6.561
70A-11	-3884.229	-9.734	-22932.683	6.950	223226.736322	-26995.391550	140-43-10	186-51-18	5.421
70A-12	-3888.425	-6.656	-22929.251	-2.510	152617.094656	9759.946750	247-30-37	73-12-33	6.431
70A-30	-3890.885	-5.589	-22935.193	-13.537	128184.793677	52670.910245	247-36-33	179-54-04	8.214
70A-29	-3894.014	21.036	-22942.788	-17.554	-482624.488368	68355.521756	337-36-08	90-00-25	26.137
合計				倍面積	-612.610984	612.610984			75.696
				面 積	306.30	306.30			