


S = 1 : 500

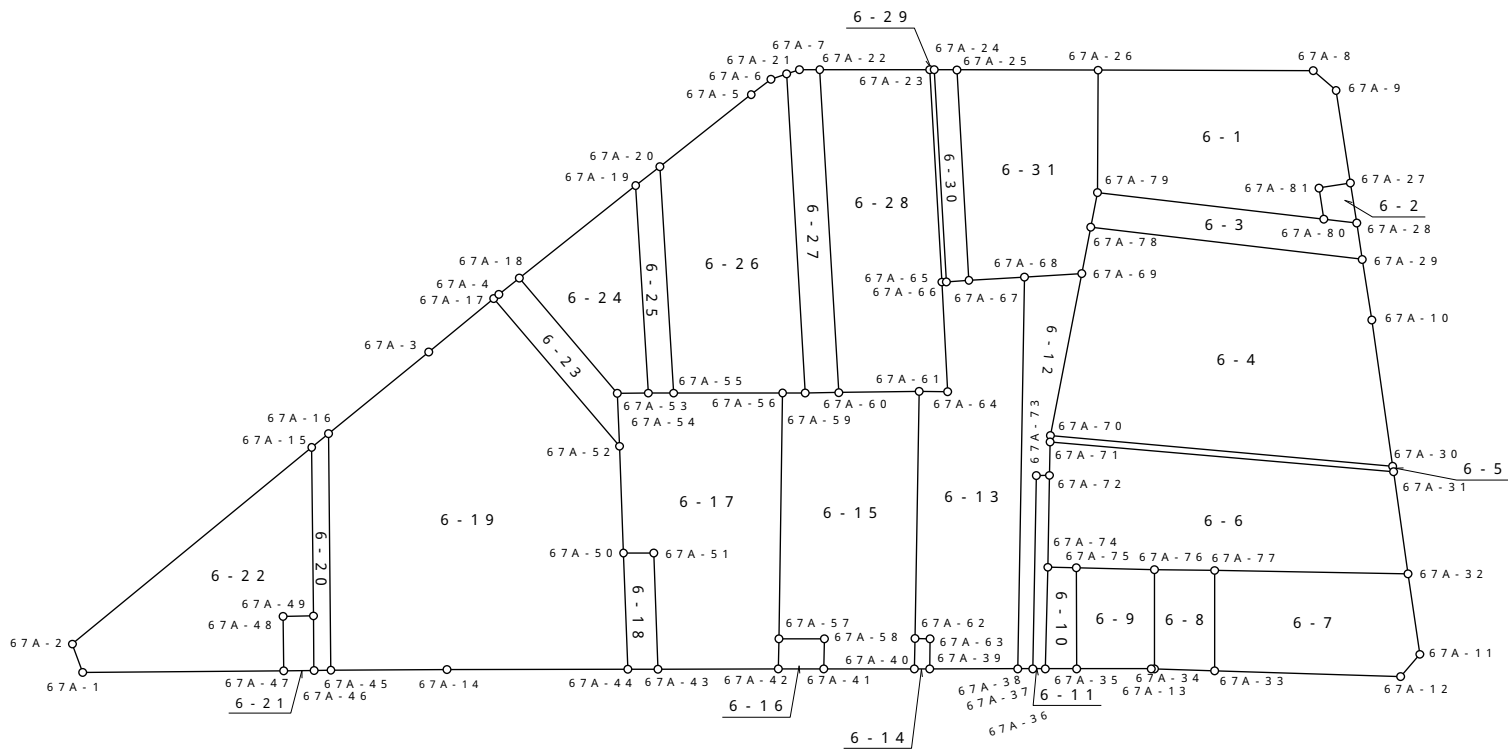

参考資料

※記載内容は換地処分当時のものです。 上尾市

面積（座標法）計算書

地番 = 6-1
測点名

	[1] X(i)	[2] X(i+1)-X(i-1)	[3] Y(i)	[4] Y(i+1)-Y(i-1)	[2]*[3]	[1]*[4]	方向角	夾 角	距 離
67A-79	-3734.472	17.564	-22637.832	3.362	-397610.881248	-12555.294864	67-43-19	96-21-28	8.101
67A-26	-3731.401	-10.072	-22630.336	12.930	227932.744192	-48247.014930	157-32-14	90-11-05	14.222
67A-8	-3744.544	-15.041	-22624.902	4.812	340301.150982	-18018.745728	198-08-41	139-23-33	1.997
67A-9	-3746.442	-5.126	-22625.524	-5.912	115978.436024	22148.965104	238-36-29	139-32-12	6.197
67A-27	-3749.670	-1.439	-22630.814	-6.389	32565.741346	23956.641630	328-26-14	90-10-15	2.100
67A-81	-3747.881	0.705	-22631.913	-2.884	-15955.498665	10808.888804	238-43-49	269-42-25	2.088
67A-80	-3748.965	13.409	-22633.698	-5.919	-303495.256482	22190.123835	344-04-47	74-39-02	15.071
合計				倍面積	-283.563851	283.563851			49.776
				面 積	141.78	141.78			

面積（座標法）計算書

地番 = 6-2
測点名

	[1] X(i)	[2] X(i+1)-X(i-1)	[3] Y(i)	[4] Y(i+1)-Y(i-1)	[2]*[3]	[1]*[4]	方向角	夾 角	距 離
67A-80	-3748.965	3.182	-22633.698	1.184	-72020.427036	-4438.774560	58-43-49	105-17-05	2.088
67A-81	-3747.881	-0.705	-22631.913	2.884	15955.498665	-10808.888804	148-26-14	90-17-35	2.100
67A-27	-3749.670	-3.182	-22630.814	-1.184	72011.250148	4439.609280	238-36-36	89-49-38	2.674
67A-28	-3751.063	0.705	-22633.097	-2.884	-15956.333385	10818.065692	344-00-54	74-35-42	2.182
合計				倍面積	-10.011608	10.011608			9.044
				面 積	5.00	5.00			

面積（座標法）計算書

地番 = 6-3
測点名

	[1] X(i)	[2] X(i+1)-X(i-1)	[3] Y(i)	[4] Y(i+1)-Y(i-1)	[2]*[3]	[1]*[4]	方向角	夾 角	距 離
67A-78	-3734.935	17.862	-22640.116	-2.657	-404397.751992	9923.722295	78-32-26	85-36-21	2.330
67A-79	-3734.472	-14.030	-22637.832	6.418	317608.782960	-23967.841296	164-04-47	94-27-39	15.071
67A-80	-3748.965	-16.591	-22633.698	4.735	375515.683518	-17751.349275	164-00-54	180-03-53	2.182
67A-28	-3751.063	-3.369	-22633.097	-1.477	76250.903793	5540.320051	238-32-53	105-28-01	2.436
67A-29	-3752.334	16.128	-22635.175	-7.019	-365060.102400	26337.632346	344-08-47	74-24-06	18.087
合計				倍面積	-82.484121	82.484121			40.106
				面 積	41.24	41.24			

面積（座標法）計算書

地番 = 6-4
測点名

	[1] X(i)	[2] X(i+1)-X(i-1)	[3] Y(i)	[4] Y(i+1)-Y(i-1)	[2]*[3]	[1]*[4]	方向角	夾 角	距 離
67A-70	-3737.769	23.871	-22653.864	3.857	-540770.387544	-14416.575033	78-23-11	84-06-10	10.919
67A-69	-3735.571	2.834	-22643.169	13.748	-64170.740946	-51356.630108	78-13-57	180-09-14	3.119
67A-78	-3734.935	-16.763	-22640.116	7.994	379516.264508	-29857.070390	164-08-47	94-05-10	18.087
67A-29	-3752.334	-19.512	-22635.175	1.485	441657.534600	-5572.215990	238-33-30	105-35-17	4.051
67A-10	-3754.447	-7.108	-22638.631	-11.851	160915.389148	44493.951397	239-14-51	179-18-39	9.769
67A-30	-3759.442	16.678	-22647.026	-15.233	-377707.099628	57267.579986	342-29-21	76-45-30	22.726
合計				倍面積	-559.039862	559.039862			68.671
				面 積	279.51	279.51			

面積（座標法）計算書

地番 = 6-5
測点名

	[1] X(i)	[2] X(i+1)-X(i-1)	[3] Y(i)	[4] Y(i+1)-Y(i-1)	[2]*[3]	[1]*[4]	方向角	夾 角	距 離
67A-71	-3737.923	21.868	-22654.256	-6.510	-495403.270208	24333.878730	68-33-08	93-48-52	0.421
67A-70	-3737.769	-21.519	-22653.864	7.230	487488.499416	-27024.069870	162-29-21	86-03-47	22.726
67A-30	-3759.442	-21.868	-22647.026	6.510	495245.164568	-24473.967420	239-16-05	103-13-16	0.382
67A-31	-3759.637	21.519	-22647.354	-7.230	-487348.410726	27182.175510	342-22-00	76-54-05	22.785
合計				倍面積	-18.016950	18.016950			46.314
				面 積	9.00	9.00			

面積（座標法）計算書

地番 = 6-6
測点名

	[1] X(i)	[2] X(i+1)-X(i-1)	[3] Y(i)	[4] Y(i+1)-Y(i-1)	[2]*[3]	[1]*[4]	方向角	夾 角	距 離
67A-74	-3740.969	3.980	-22661.957	4.958	-90194.588860	-18547.724302	68-24-19	89-58-50	6.075
67A-72	-3738.733	3.046	-22656.308	7.701	-69011.114168	-28791.982833	68-27-32	179-56-47	2.206
67A-71	-3737.923	-20.904	-22654.256	8.954	473564.567424	-33469.362542	162-22-00	86-05-32	22.785
67A-31	-3759.637	-25.191	-22647.354	1.056	570509.494614	-3970.176672	239-15-26	103-06-34	6.802
67A-32	-3763.114	8.415	-22653.200	-10.567	-190626.678000	39764.825638	338-20-51	80-54-35	12.795
67A-77	-3751.222	15.583	-22657.921	-6.190	-353078.382943	23220.064180	338-17-52	180-02-59	3.973
67A-76	-3747.531	8.509	-22659.390	-3.345	-192808.749510	12535.491195	338-43-31	179-34-21	5.170
67A-75	-3742.713	6.562	-22661.266	-2.567	-148703.227492	9607.544271	338-23-09	180-20-22	1.876
合計				倍面積	-348.678935	348.678935			61.682
				面 積	174.33	174.33			

参考資料

※記載内容は換地処分当時のものです。 上尾市

面積（座標法）計算書

地番 = 6-7
測点名

	[1] X(i)	[2] X(i+1)-X(i-1)	[3] Y(i)	[4] Y(i+1)-Y(i-1)	[2]*[3]	[1]*[4]	方向角	夾 角	距 離
67A-33	-3753.778	14.048	-22664.034	1.740	-318384.349632	-6531.573720	67-18-32	91-51-29	6.626
67A-77	-3751.222	-9.336	-22657.921	10.834	211534.350456	-40640.739148	158-20-51	88-57-41	12.795
67A-32	-3763.114	-14.654	-22653.200	0.096	331959.992800	-361.258944	239-09-17	99-11-34	5.387
67A-11	-3765.876	-2.156	-22657.825	-6.461	48850.270700	24331.324836	288-15-59	130-53-18	1.933
67A-12	-3765.270	12.098	-22659.661	-6.209	-274136.578778	23378.561430	339-10-01	129-05-58	12.296
合計				倍面積	-176.314454	176.314454			39.037
				面 積	88.15	88.15			

面積（座標法）計算書

地番 = 6-8
測点名

	[1] X(i)	[2] X(i+1)-X(i-1)	[3] Y(i)	[4] Y(i+1)-Y(i-1)	[2]*[3]	[1]*[4]	方向角	夾 角	距 離
67A-34	-3750.058	6.247	-22665.449	4.644	-141591.059903	-17415.269352	67-21-38	91-48-50	6.565
67A-76	-3747.531	-1.164	-22659.390	7.528	26375.529960	-28211.413368	158-17-52	89-03-46	3.973
67A-77	-3751.222	-6.247	-22657.921	-4.644	141544.032487	17420.674968	247-18-32	90-59-20	6.626
67A-33	-3753.778	1.164	-22664.034	-7.528	-26380.935576	28258.440784	339-10-28	88-08-04	3.980
合計				倍面積	-52.433032	52.433032			21.144
				面 積	26.21	26.21			

面積（座標法）計算書

地番 = 6-9
測点名

	[1] X(i)	[2] X(i+1)-X(i-1)	[3] Y(i)	[4] Y(i+1)-Y(i-1)	[2]*[3]	[1]*[4]	方向角	夾 角	距 離
67A-35	-3745.295	7.140	-22667.424	4.261	-161845.407360	-15958.701995	67-15-08	90-09-04	6.677
67A-75	-3742.713	-2.236	-22661.266	8.034	50670.590776	-30068.956242	158-43-31	88-31-37	5.170
67A-76	-3747.531	-7.345	-22659.390	-4.183	166433.219550	15675.922173	247-21-38	91-21-53	6.565
67A-34	-3750.058	-2.322	-22665.449	-6.137	52629.172578	23014.105946	339-10-08	88-11-30	0.219
67A-13	-3749.853	4.763	-22665.527	-1.975	-107955.905101	7405.959675	337-24-12	181-45-56	4.937
合計				倍面積	-68.329557	68.329557			23.568
				面 積	34.16	34.16			

面積（座標法）計算書

地番 = 6-10
測点名

	[1] X(i)	[2] X(i+1)-X(i-1)	[3] Y(i)	[4] Y(i+1)-Y(i-1)	[2]*[3]	[1]*[4]	方向角	夾 角	距 離
67A-36	-3743.383	4.326	-22668.220	5.467	-98062.719720	-20465.074861	68-55-17	88-28-33	6.712
67A-74	-3740.969	0.670	-22661.957	6.954	-15183.511190	-26014.698426	158-23-09	90-32-08	1.876
67A-75	-3742.713	-4.326	-22661.266	-5.467	98032.636716	20461.411971	247-15-08	91-08-01	6.677
67A-35	-3745.295	-0.670	-22667.424	-6.954	15187.174080	26044.781430	337-23-50	89-51-18	2.071
合計				倍面積	-26.420114	26.420114			17.336
				面 積	13.21	13.21			

面積（座標法）計算書

地番 = 6-11
測点名

	[1] X(i)	[2] X(i+1)-X(i-1)	[3] Y(i)	[4] Y(i+1)-Y(i-1)	[2]*[3]	[1]*[4]	方向角	夾 角	距 離
67A-37	-3742.632	5.459	-22668.534	11.565	-123747.527106	-43283.539080	68-22-48	88-55-47	12.778
67A-73	-3737.924	3.899	-22656.655	12.226	-88338.297845	-45699.858824	156-47-04	91-35-44	0.880
67A-72	-3738.733	-3.045	-22656.308	-5.302	68988.457860	19822.762366	248-24-19	88-22-45	6.075
67A-74	-3740.969	-4.650	-22661.957	-11.912	105378.100050	44562.422728	248-55-17	179-29-02	6.712
67A-36	-3743.383	-1.663	-22668.220	-6.577	37697.249860	24620.229991	337-18-35	91-36-42	0.814
合計				倍面積	-22.017181	22.017181			27.259
				面 積	11.00	11.00			

面積（座標法）計算書

地番 = 6-12
測点名

	[1] X(i)	[2] X(i+1)-X(i-1)	[3] Y(i)	[4] Y(i+1)-Y(i-1)	[2]*[3]	[1]*[4]	方向角	夾 角	距 離
67A-38	-3741.708	10.466	-22668.920	23.698	-237252.916720	-88670.996184	68-23-12	88-56-26	25.905
67A-68	-3732.166	6.137	-22644.836	25.751	-138971.358532	-96107.006666	153-54-53	94-28-19	3.791
67A-69	-3735.571	-5.603	-22643.169	-9.028	126869.675907	33724.734988	258-23-11	75-31-42	10.919
67A-70	-3737.769	-2.352	-22653.864	-11.087	53281.888128	41440.644903	248-33-08	189-50-03	0.421
67A-71	-3737.923	-0.964	-22654.256	-2.444	21838.702784	9135.483812	248-27-32	180-05-36	2.206
67A-72	-3738.733	-0.001	-22656.308	-2.399	22.656308	8969.220467	336-47-04	91-40-28	0.880
67A-73	-3737.924	-3.899	-22656.655	-12.226	88338.297845	45699.858824	248-22-48	268-24-16	12.778
67A-37	-3742.632	-3.784	-22668.534	-12.265	85777.732656	45903.381480	337-19-38	91-03-10	1.001
合計				倍面積	-95.321624	95.321624			57.901
				面 積	47.66	47.66			

面積（座標法）計算書

地番 = 6-13
測点名

	[1] X(i)	[2] X(i+1)-X(i-1)	[3] Y(i)	[4] Y(i+1)-Y(i-1)	[2]*[3]	[1]*[4]	方向角	夾 角	距 離
67A-39	-3736.328	6.112	-22671.168	-0.396	-138566.178816	1479.585888	68-26-01	88-53-21	1.991
67A-63	-3735.596	1.666	-22669.316	1.482	-37767.080456	-5536.153272	338-23-21	270-02-40	1.005
67A-62	-3734.662	6.960	-22669.686	14.818	-157781.014560	-55340.221516	68-21-32	90-01-49	16.340
67A-61	-3728.636	4.269	-22654.498	15.907	-96712.051962	-59311.412852	157-44-41	90-36-51	1.898
67A-64	-3730.393	1.382	-22653.779	7.259	-31307.522578	-27078.922787	64-21-38	273-23-03	7.254
67A-65	-3727.254	2.883	-22647.239	6.661	-65291.990037	-24827.238894	154-42-07	89-39-31	0.283
67A-66	-3727.510	-1.602	-22647.118	0.786	36280.683036	-2929.822860	153-42-29	180-59-38	1.501
67A-67	-3728.856	-4.656	-22646.453	2.282	105441.885168	-8509.249392	153-57-49	179-44-40	3.684
67A-68	-3732.166	-12.852	-22644.836	-22.467	291031.432272	83850.573522	248-23-12	85-34-37	25.905
67A-38	-3741.708	-4.162	-22668.920	-26.332	94348.045040	98526.655056	337-19-22	91-03-50	5.831
合計				倍面積	-323.792893	323.792893			65.692
				面 積	161.89	161.89			

面積（座標法）計算書

地番 = 6-14
測点名

	[1] X(i)	[2] X(i+1)-X(i-1)	[3] Y(i)	[4] Y(i+1)-Y(i-1)	[2]*[3]	[1]*[4]	方向角	夾 角	距 離
67A-40	-3735.404	1.666	-22671.554	1.482	-37770.808964	-5535.868728	68-20-10	88-59-28	2.010
67A-62	-3734.662	-0.192	-22669.686	2.238	4352.579712	-8358.173556	158-23-21	89-56-49	1.005
67A-63	-3735.596	-1.666	-22669.316	-1.482	37767.080456	5536.153272	248-26-01	89-57-20	1.991
67A-39	-3736.328	0.192	-22671.168	-2.238	-4352.864256	8361.902064	337-19-38	91-06-23	1.001
合計				倍面積	-4.013052	4.013052			6.007
				面 積	2.00	2.00			

面積（座標法）計算書

地番 = 6-15
測点名

	[1] X(i)	[2] X(i+1)-X(i-1)	[3] Y(i)	[4] Y(i+1)-Y(i-1)	[2]*[3]	[1]*[4]	方向角	夾 角	距 離
67A-41	-3729.874	6.270	-22673.861	-0.448	-142165.108470	1670.983552	68-17-39	89-03-39	2.001
67A-58	-3729.134	3.510	-22672.002	0.705	-79578.727020	-2629.039470	337-22-59	270-54-40	3.001
67A-57	-3726.364	8.789	-22673.156	13.948	-199274.368084	-51975.325072	68-16-12	89-06-47	16.257
67A-56	-3720.345	4.635	-22658.054	15.679	-105020.080290	-58331.289255	157-22-06	90-54-06	1.499
67A-59	-3721.729	-3.413	-22657.477	1.445	77329.969001	-5377.898405	156-50-20	180-31-46	2.207
67A-60	-3723.758	-6.907	-22656.609	2.979	156489.198363	-11093.075082	156-35-56	180-14-24	5.315
67A-61	-3728.636	-10.904	-22654.498	-13.077	247024.646192	48759.372972	248-21-32	88-14-24	16.340
67A-62	-3734.662	-6.768	-22669.686	-17.056	153428.434848	63698.395072	248-20-10	180-01-22	2.010
67A-40	-3735.404	4.788	-22671.554	-4.175	-108551.400552	15595.311700	337-21-18	90-58-52	5.992
合計				倍面積	-317.436012	317.436012			54.622
				面 積	158.71	158.71			

面積（座標法）計算書

地番 = 6-16
測点名

	[1] X(i)	[2] X(i+1)-X(i-1)	[3] Y(i)	[4] Y(i+1)-Y(i-1)	[2]*[3]	[1]*[4]	方向角	夾 角	距 離
67A-42	-3727.103	3.510	-22675.017	0.705	-79589.309670	-2627.607615	68-20-31	89-00-48	2.002
67A-57	-3726.364	-2.031	-22673.156	3.015	46049.179836	-11234.987460	157-22-59	90-57-32	3.001
67A-58	-3729.134	-3.510	-22672.002	-0.705	79578.727020	2629.039470	248-17-39	89-05-20	2.001
67A-41	-3729.874	2.031	-22673.861	-3.015	-46050.611691	11245.570110	337-21-19	90-56-20	3.002
合計				倍面積	-12.014505	12.014505			10.006
				面 積	6.00	6.00			

面積（座標法）計算書

地番 = 6-17
測点名

	[1] X(i)	[2] X(i+1)-X(i-1)	[3] Y(i)	[4] Y(i+1)-Y(i-1)	[2]*[3]	[1]*[4]	方向角	夾 角	距 離
67A-43	-3719.763	10.564	-22678.086	3.918	-239571.300504	-14574.031434	65-13-48	92-04-45	7.695
67A-51	-3716.539	5.066	-22671.099	6.217	-114851.787534	-23105.722963	337-18-50	267-54-58	1.996
67A-50	-3714.697	4.800	-22671.869	5.639	-108824.971200	-20947.176383	65-13-29	92-05-21	7.059
67A-52	-3711.739	4.429	-22665.460	9.585	-100385.322340	-35577.018315	65-08-54	180-04-35	3.500
67A-53	-3710.268	-0.412	-22662.284	3.974	9336.861008	-14744.605032	157-01-59	88-06-55	2.045
67A-54	-3712.151	-3.424	-22661.486	1.444	77592.928064	-5360.346044	157-15-22	179-46-37	1.671
67A-55	-3713.692	-8.194	-22660.840	3.432	185682.922960	-12745.390944	157-16-41	179-58-41	7.213
67A-56	-3720.345	-12.672	-22658.054	-12.316	287122.860288	45819.769020	248-16-12	89-00-29	16.257
67A-57	-3726.364	-6.758	-22673.156	-16.963	153225.188248	63210.312532	248-20-31	179-55-41	2.002
67A-42	-3727.103	6.601	-22675.017	-4.930	-149677.787217	18374.617790	337-18-33	91-01-58	7.956
合計				倍面積	-350.408227	350.408227			57.394
				面 積	175.20	175.20			

面積（座標法）計算書

地番 = 6-18
測点名

	[1] X(i)	[2] X(i+1)-X(i-1)	[3] Y(i)	[4] Y(i+1)-Y(i-1)	[2]*[3]	[1]*[4]	方向角	夾 角	距 離
67A-44	-3717.923	5.066	-22678.856	6.217	-114891.084496	-23114.327291	65-13-00	92-04-30	7.696
67A-50	-3714.697	1.384	-22671.869	7.757	-31377.866696	-28814.904629	157-18-50	87-54-10	1.996
67A-51	-3716.539	-5.066	-22671.099	-6.217	114851.787534	23105.722963	245-13-48	92-05-02	7.695
67A-43	-3719.763	-1.384	-22678.086	-7.757	31386.471024	28854.201591	337-17-30	87-56-18	1.995
合計				倍面積	-30.692634	30.692634			19.382
				面 積	15.34	15.34			

面積（座標法）計算書

地番 = 6-19
測点名

	[1] X(i)	[2] X(i+1)-X(i-1)	[3] Y(i)	[4] Y(i+1)-Y(i-1)	[2]*[3]	[1]*[4]	方向角	夾 角	距 離
67A-45	-3699.823	13.221	-22686.465	11.375	-299937.753765	-42085.486625	66-47-15	90-11-44	15.639
67A-16	-3693.659	2.129	-22672.092	21.910	-48268.883868	-80928.068690	118-09-46	128-37-29	8.549
67A-3	-3697.694	-6.659	-22664.555	12.456	150923.271745	-46058.476464	118-04-38	180-05-08	5.575
67A-17	-3700.318	-14.045	-22659.636	-0.905	318254.587620	3348.787790	207-01-08	91-03-30	12.820
67A-52	-3711.739	-14.379	-22665.460	-12.233	325906.649340	45405.703187	245-13-29	141-47-39	7.059
67A-50	-3714.697	-6.184	-22671.869	-13.396	140202.837896	49762.081012	245-13-00	180-00-29	7.696
67A-44	-3717.923	7.817	-22678.856	-11.598	-177280.617352	43120.470954	337-20-13	87-52-47	11.967
67A-14	-3706.880	18.100	-22683.467	-7.609	-410570.752700	28205.649920	336-58-59	180-21-14	7.667
合計				倍面積	-770.661084	770.661084			76.972
				面 積	385.33	385.33			

面積（座標法）計算書

地番 = 6-20
測点名

	[1] X(i)	[2] X(i+1)-X(i-1)	[3] Y(i)	[4] Y(i+1)-Y(i-1)	[2]*[3]	[1]*[4]	方向角	夾 角	距 離
67A-46	-3698.792	2.451	-22686.905	2.871	-55605.604155	-10619.231832	66-47-12	90-06-07	3.603
67A-49	-3697.372	5.808	-22683.594	13.551	-131746.313952	-50103.087972	66-48-15	179-58-57	11.141
67A-15	-3692.984	3.713	-22673.354	11.502	-84186.163402	-42476.701968	118-08-27	128-39-48	1.431
67A-16	-3693.659	-6.839	-22672.092	-13.111	155054.437188	48427.563149	246-47-15	51-21-12	15.639
67A-45	-3699.823	-5.133	-22686.465	-14.813	116449.624845	54805.478099	336-53-19	89-53-56	1.121
合計				倍面積	-34.019476	34.019476			32.935
				面 積	17.00	17.00			

面積（座標法）計算書

地番 = 6-21
測点名

	[1] X(i)	[2] X(i+1)-X(i-1)	[3] Y(i)	[4] Y(i+1)-Y(i-1)	[2]*[3]	[1]*[4]	方向角	夾 角	距 離
67A-47	-3696.952	3.260	-22687.691	2.523	-73961.872660	-9327.409896	66-46-27	90-05-42	3.601
67A-48	-3695.532	-0.420	-22684.382	4.097	9527.440440	-15140.594604	156-48-59	89-57-28	2.002
67A-49	-3697.372	-3.260	-22683.594	-2.523	73948.516440	9328.469556	246-47-12	90-01-47	3.603
67A-46	-3698.792	0.420	-22686.905	-4.097	-9528.500100	15153.950824	336-52-09	89-55-03	2.001
合計				倍面積	-14.415880	14.415880			11.207
				面 積	7.20	7.20			

面積（座標法）計算書

地番 = 6-22
測点名

	[1] X(i)	[2] X(i+1)-X(i-1)	[3] Y(i)	[4] Y(i+1)-Y(i-1)	[2]*[3]	[1]*[4]	方向角	夾 角	距 離
67A-1	-3684.716	13.583	-22692.913	-3.748	-308237.837279	13810.315568	47-34-40	109-18-39	1.997
67A-2	-3683.369	-8.268	-22691.439	19.559	187612.817652	-72043.014271	117-59-51	109-34-49	20.482
67A-15	-3692.984	-14.003	-22673.354	7.845	317494.976062	-28971.459480	246-48-15	51-11-36	11.141
67A-49	-3697.372	-2.548	-22683.594	-11.028	57797.797512	40774.618416	336-48-59	89-59-16	2.002
67A-48	-3695.532	0.420	-22684.382	-4.097	-9527.440440	15140.594604	246-46-27	270-02-32	3.601
67A-47	-3696.952	10.816	-22687.691	-8.531	-245390.065856	31538.697512	336-53-19	89-53-08	13.304
合計				倍面積	-249.752349	249.752349			52.527
				面 積	124.87	124.87			

面積（座標法）計算書

地番 = 6-23
測点名

	[1] X(i)	[2] X(i+1)-X(i-1)	[3] Y(i)	[4] Y(i+1)-Y(i-1)	[2]*[3]	[1]*[4]	方向角	夾 角	距 離
67A-52	-3711.739	9.950	-22665.460	2.648	-225521.327000	-9828.684872	27-01-08	38-07-46	12.820
67A-17	-3700.318	11.219	-22659.636	6.203	-254218.456284	-22953.072554	118-03-24	88-57-44	0.429
67A-4	-3700.520	-1.037	-22659.257	1.892	23497.649509	-7001.383840	118-53-37	179-09-47	1.728
67A-18	-3701.355	-9.748	-22657.744	-3.027	220867.688512	11204.001585	206-59-34	91-54-03	10.003
67A-53	-3710.268	-10.384	-22662.284	-7.716	235325.157056	28628.427888	245-08-54	141-50-40	3.500
合計				倍面積	-49.288207	49.288207			28.480
				面 積	24.64	24.64			

面積（座標法）計算書

地番 = 6-24
測点名

	[1] X(i)	[2] X(i+1)-X(i-1)	[3] Y(i)	[4] Y(i+1)-Y(i-1)	[2]*[3]	[1]*[4]	方向角	夾 角	距 離
67A-53	-3710.268	10.796	-22662.284	3.742	-244662.018064	-13883.822856	26-59-34	130-02-25	10.003
67A-18	-3701.355	4.161	-22657.744	13.147	-94278.872784	-48661.714185	118-54-13	88-05-21	9.832
67A-19	-3706.107	-10.796	-22649.137	-3.742	244520.083052	13868.252394	243-55-17	54-58-56	13.749
67A-54	-3712.151	-4.161	-22661.486	-13.147	94294.443246	48803.649197	337-01-59	86-53-18	2.045
合計				倍面積	-126.364550	126.364550			35.629
				面 積	63.18	63.18			

面積（座標法）計算書

地番 = 6-25
測点名

	[1] X(i)	[2] X(i+1)-X(i-1)	[3] Y(i)	[4] Y(i+1)-Y(i-1)	[2]*[3]	[1]*[4]	方向角	夾 角	距 離
67A-54	-3712.151	7.585	-22661.486	11.703	-171887.371310	-43443.303153	63-55-17	93-20-05	13.749
67A-19	-3706.107	5.053	-22649.137	14.126	-114446.089261	-52352.467482	119-08-51	124-46-26	2.035
67A-20	-3707.098	-7.585	-22647.360	-11.703	171780.225600	43384.167894	243-56-01	55-12-50	15.006
67A-55	-3713.692	-5.053	-22660.840	-14.126	114505.224520	52459.613192	337-15-22	86-40-39	1.671
合計				倍面積	-48.010451	48.010451			32.461
				面 積	24.00	24.00			

面積（座標法）計算書

地番 = 6-26
測点名

	[1] X(i)	[2] X(i+1)-X(i-1)	[3] Y(i)	[4] Y(i+1)-Y(i-1)	[2]*[3]	[1]*[4]	方向角	夾 角	距 離
67A-55	-3713.692	13.247	-22660.840	10.694	-300188.147480	-39714.222248	63-56-01	93-20-40	15.006
67A-20	-3707.098	2.846	-22647.360	20.201	-64454.386560	-74887.086698	119-08-47	124-47-14	7.695
67A-5	-3710.846	-4.559	-22640.639	8.155	103218.673201	-30261.949130	119-29-25	179-39-22	1.647
67A-6	-3711.657	-1.636	-22639.205	2.157	37037.739380	-8006.044149	138-46-11	160-43-14	1.097
67A-21	-3712.482	-10.072	-22638.482	-18.272	228014.790704	67834.471104	244-02-33	74-43-38	21.126
67A-59	-3721.729	-7.863	-22657.477	-19.572	178155.741651	72841.679988	337-22-06	86-40-27	1.499
67A-56	-3720.345	8.037	-22658.054	-3.363	-182102.779998	12511.520235	337-16-41	180-05-25	7.213
合計				倍面積	-318.369102	318.369102			55.283
				面 積	159.18	159.18			

面積（座標法）計算書

地番 = 6-27
測点名

	[1] X(i)	[2] X(i+1)-X(i-1)	[3] Y(i)	[4] Y(i+1)-Y(i-1)	[2]*[3]	[1]*[4]	方向角	夾 角	距 離
67A-59	-3721.729	11.276	-22657.477	18.127	-255485.710652	-67463.781583	64-02-33	92-47-47	21.126
67A-21	-3712.482	8.572	-22638.482	19.586	-194057.067704	-72712.672452	138-47-46	105-14-47	0.897
67A-7	-3713.157	-1.910	-22637.891	1.103	43238.371810	-4095.612171	157-28-56	161-18-50	1.337
67A-22	-3714.392	-10.601	-22637.379	-18.718	239978.854779	69525.989456	244-01-54	93-27-02	21.390
67A-60	-3723.758	-7.337	-22656.609	-20.098	166231.540233	74840.088284	336-50-20	87-11-34	2.207
合計				倍面積	-94.011534	94.011534			46.957
				面 積	47.00	47.00			

面積（座標法）計算書

地番 = 6-28
測点名

	[1] X(i)	[2] X(i+1)-X(i-1)	[3] Y(i)	[4] Y(i+1)-Y(i-1)	[2]*[3]	[1]*[4]	方向角	夾 角	距 離
67A-60	-3723.758	14.244	-22656.609	17.119	-322720.738596	-63747.013202	64-01-54	92-34-02	21.390
67A-22	-3714.392	2.643	-22637.379	22.014	-59830.592697	-81768.625488	157-30-20	86-31-34	7.277
67A-23	-3721.115	-12.862	-22634.595	-9.860	291126.160890	36690.193900	244-06-08	93-24-12	14.056
67A-65	-3727.254	-9.278	-22647.239	-19.184	210121.083442	71503.640736	244-21-38	179-44-30	7.254
67A-64	-3730.393	-1.382	-22653.779	-7.259	31307.522578	27078.922787	337-44-41	86-36-57	1.898
67A-61	-3728.636	6.635	-22654.498	-2.830	-150312.594230	10552.039880	336-35-56	181-08-45	5.315
合計				倍面積	-309.158613	309.158613			57.190
				面 積	154.57	154.57			

面積（座標法）計算書

地番 = 6-29
測点名

	[1] X(i)	[2] X(i+1)-X(i-1)	[3] Y(i)	[4] Y(i+1)-Y(i-1)	[2]*[3]	[1]*[4]	方向角	夾 角	距 離
67A-65	-3727.254	6.395	-22647.239	12.523	-144829.093405	-46676.401842	64-06-08	90-35-59	14.056
67A-23	-3721.115	5.874	-22634.595	12.754	-132955.611030	-47459.100710	157-27-25	86-38-43	0.287
67A-24	-3721.380	-6.395	-22634.485	-12.523	144747.531575	46602.841740	244-06-56	93-20-29	14.042
67A-66	-3727.510	-5.874	-22647.118	-12.754	133029.171132	47540.662540	334-42-07	89-24-49	0.283
合計				倍面積	-8.001728	8.001728			28.668
				面 積	4.00	4.00			

面積（座標法）計算書

地番 = 6-30
測点名

	[1] X(i)	[2] X(i+1)-X(i-1)	[3] Y(i)	[4] Y(i+1)-Y(i-1)	[2]*[3]	[1]*[4]	方向角	夾 角	距 離
67A-66	-3727.510	7.476	-22647.118	11.968	-169309.854168	-44610.839680	64-06-56	89-35-33	14.042
67A-24	-3721.380	4.740	-22634.485	13.208	-107287.458900	-49151.987040	157-31-36	86-35-20	1.504
67A-25	-3722.770	-7.476	-22633.910	-11.968	169211.111160	44554.111360	244-07-01	93-24-35	13.942
67A-67	-3728.856	-4.740	-22646.453	-13.208	107344.187220	49250.730048	333-42-29	90-24-32	1.501
合計				倍面積	-42.014688	42.014688			30.989
				面 積	21.00	21.00			

面積（座標法）計算書

地番 = 6-31
測点名

	[1] X(i)	[2] X(i+1)-X(i-1)	[3] Y(i)	[4] Y(i+1)-Y(i-1)	[2]*[3]	[1]*[4]	方向角	夾 角	距 離
67A-67	-3728.856	9.396	-22646.453	10.926	-212786.072388	-40741.480656	64-07-01	89-50-48	13.942
67A-25	-3722.770	-2.545	-22633.910	16.117	57603.300950	-59999.884090	157-30-22	86-36-39	9.342
67A-26	-3731.401	-11.702	-22630.336	-3.922	264820.191872	14634.554722	247-43-19	89-47-03	8.101
67A-79	-3734.472	-3.534	-22637.832	-9.780	80002.098288	36523.136160	258-32-26	169-10-53	2.330
67A-78	-3734.935	-1.099	-22640.116	-5.337	24881.487484	19933.348095	258-13-57	180-18-29	3.119
67A-69	-3735.571	2.769	-22643.169	-4.720	-62698.934961	17631.895120	333-54-53	104-19-04	3.791
67A-68	-3732.166	6.715	-22644.836	-3.284	-152060.073740	12256.433144	333-57-49	179-57-04	3.684
合計				倍面積	-238.002495	238.002495			44.309
				面 積	119.00	119.00			